


6.0M ROAD



1

A 00

1층 평면도


SCALE : 1/100

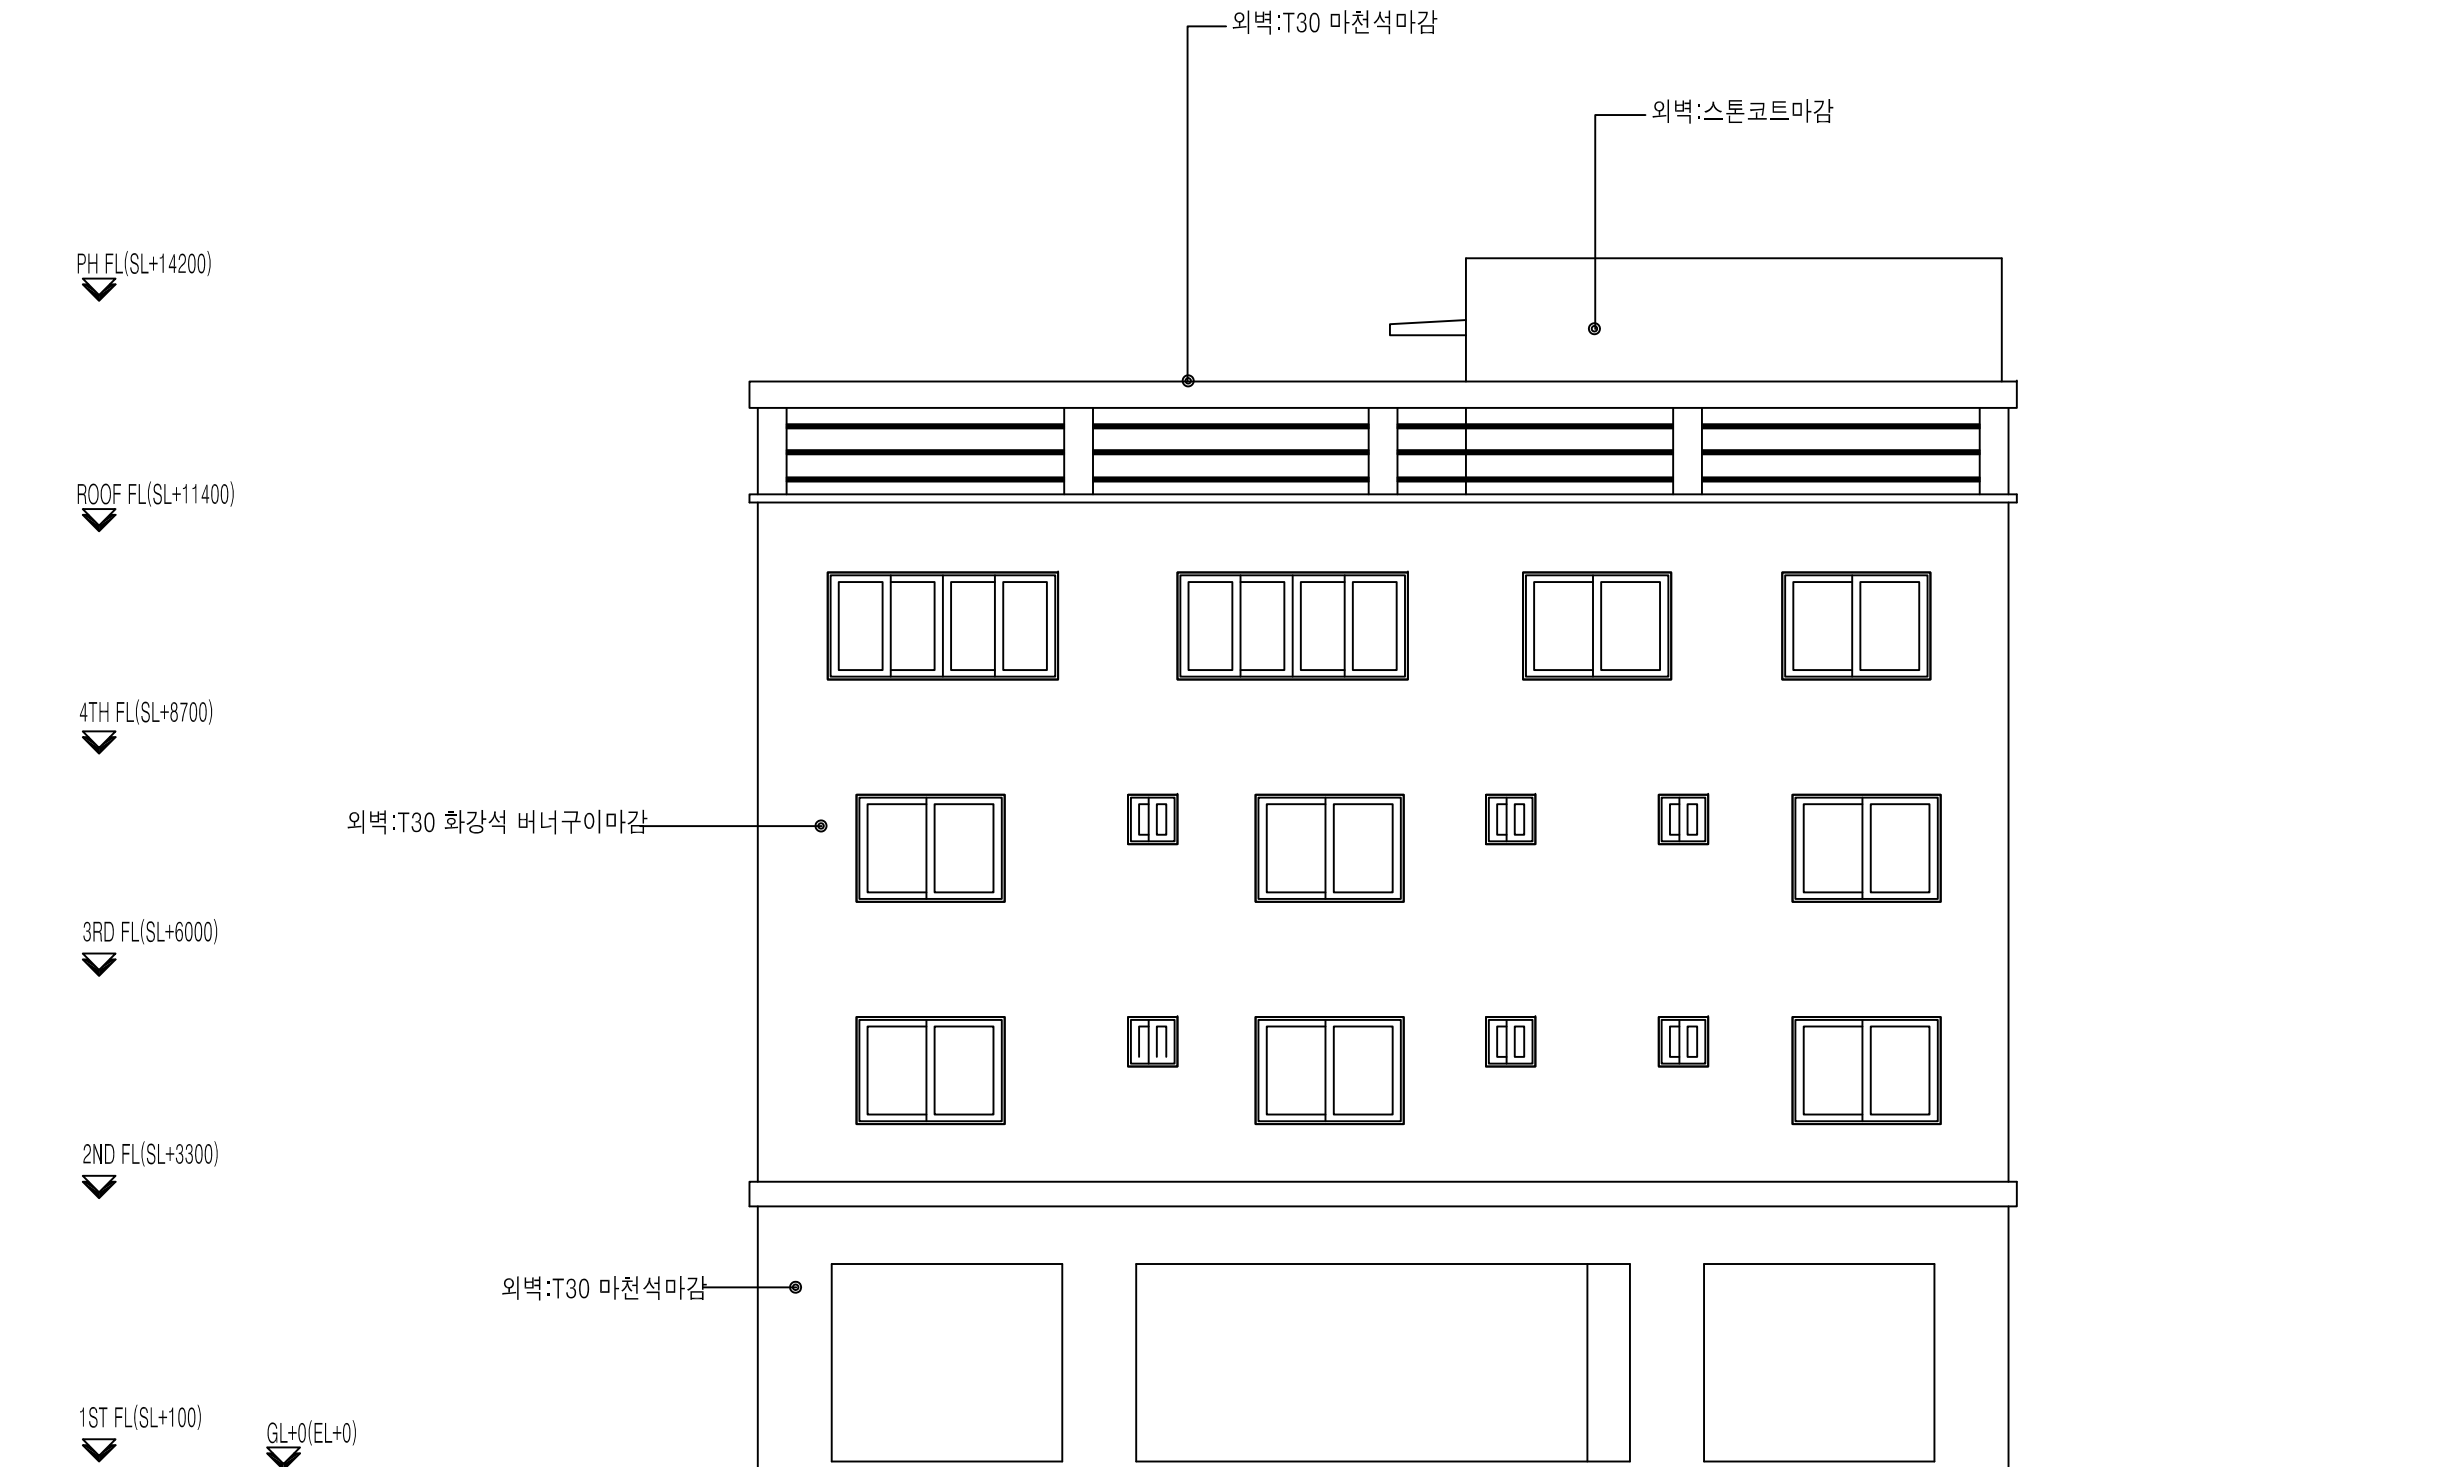

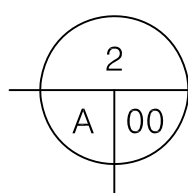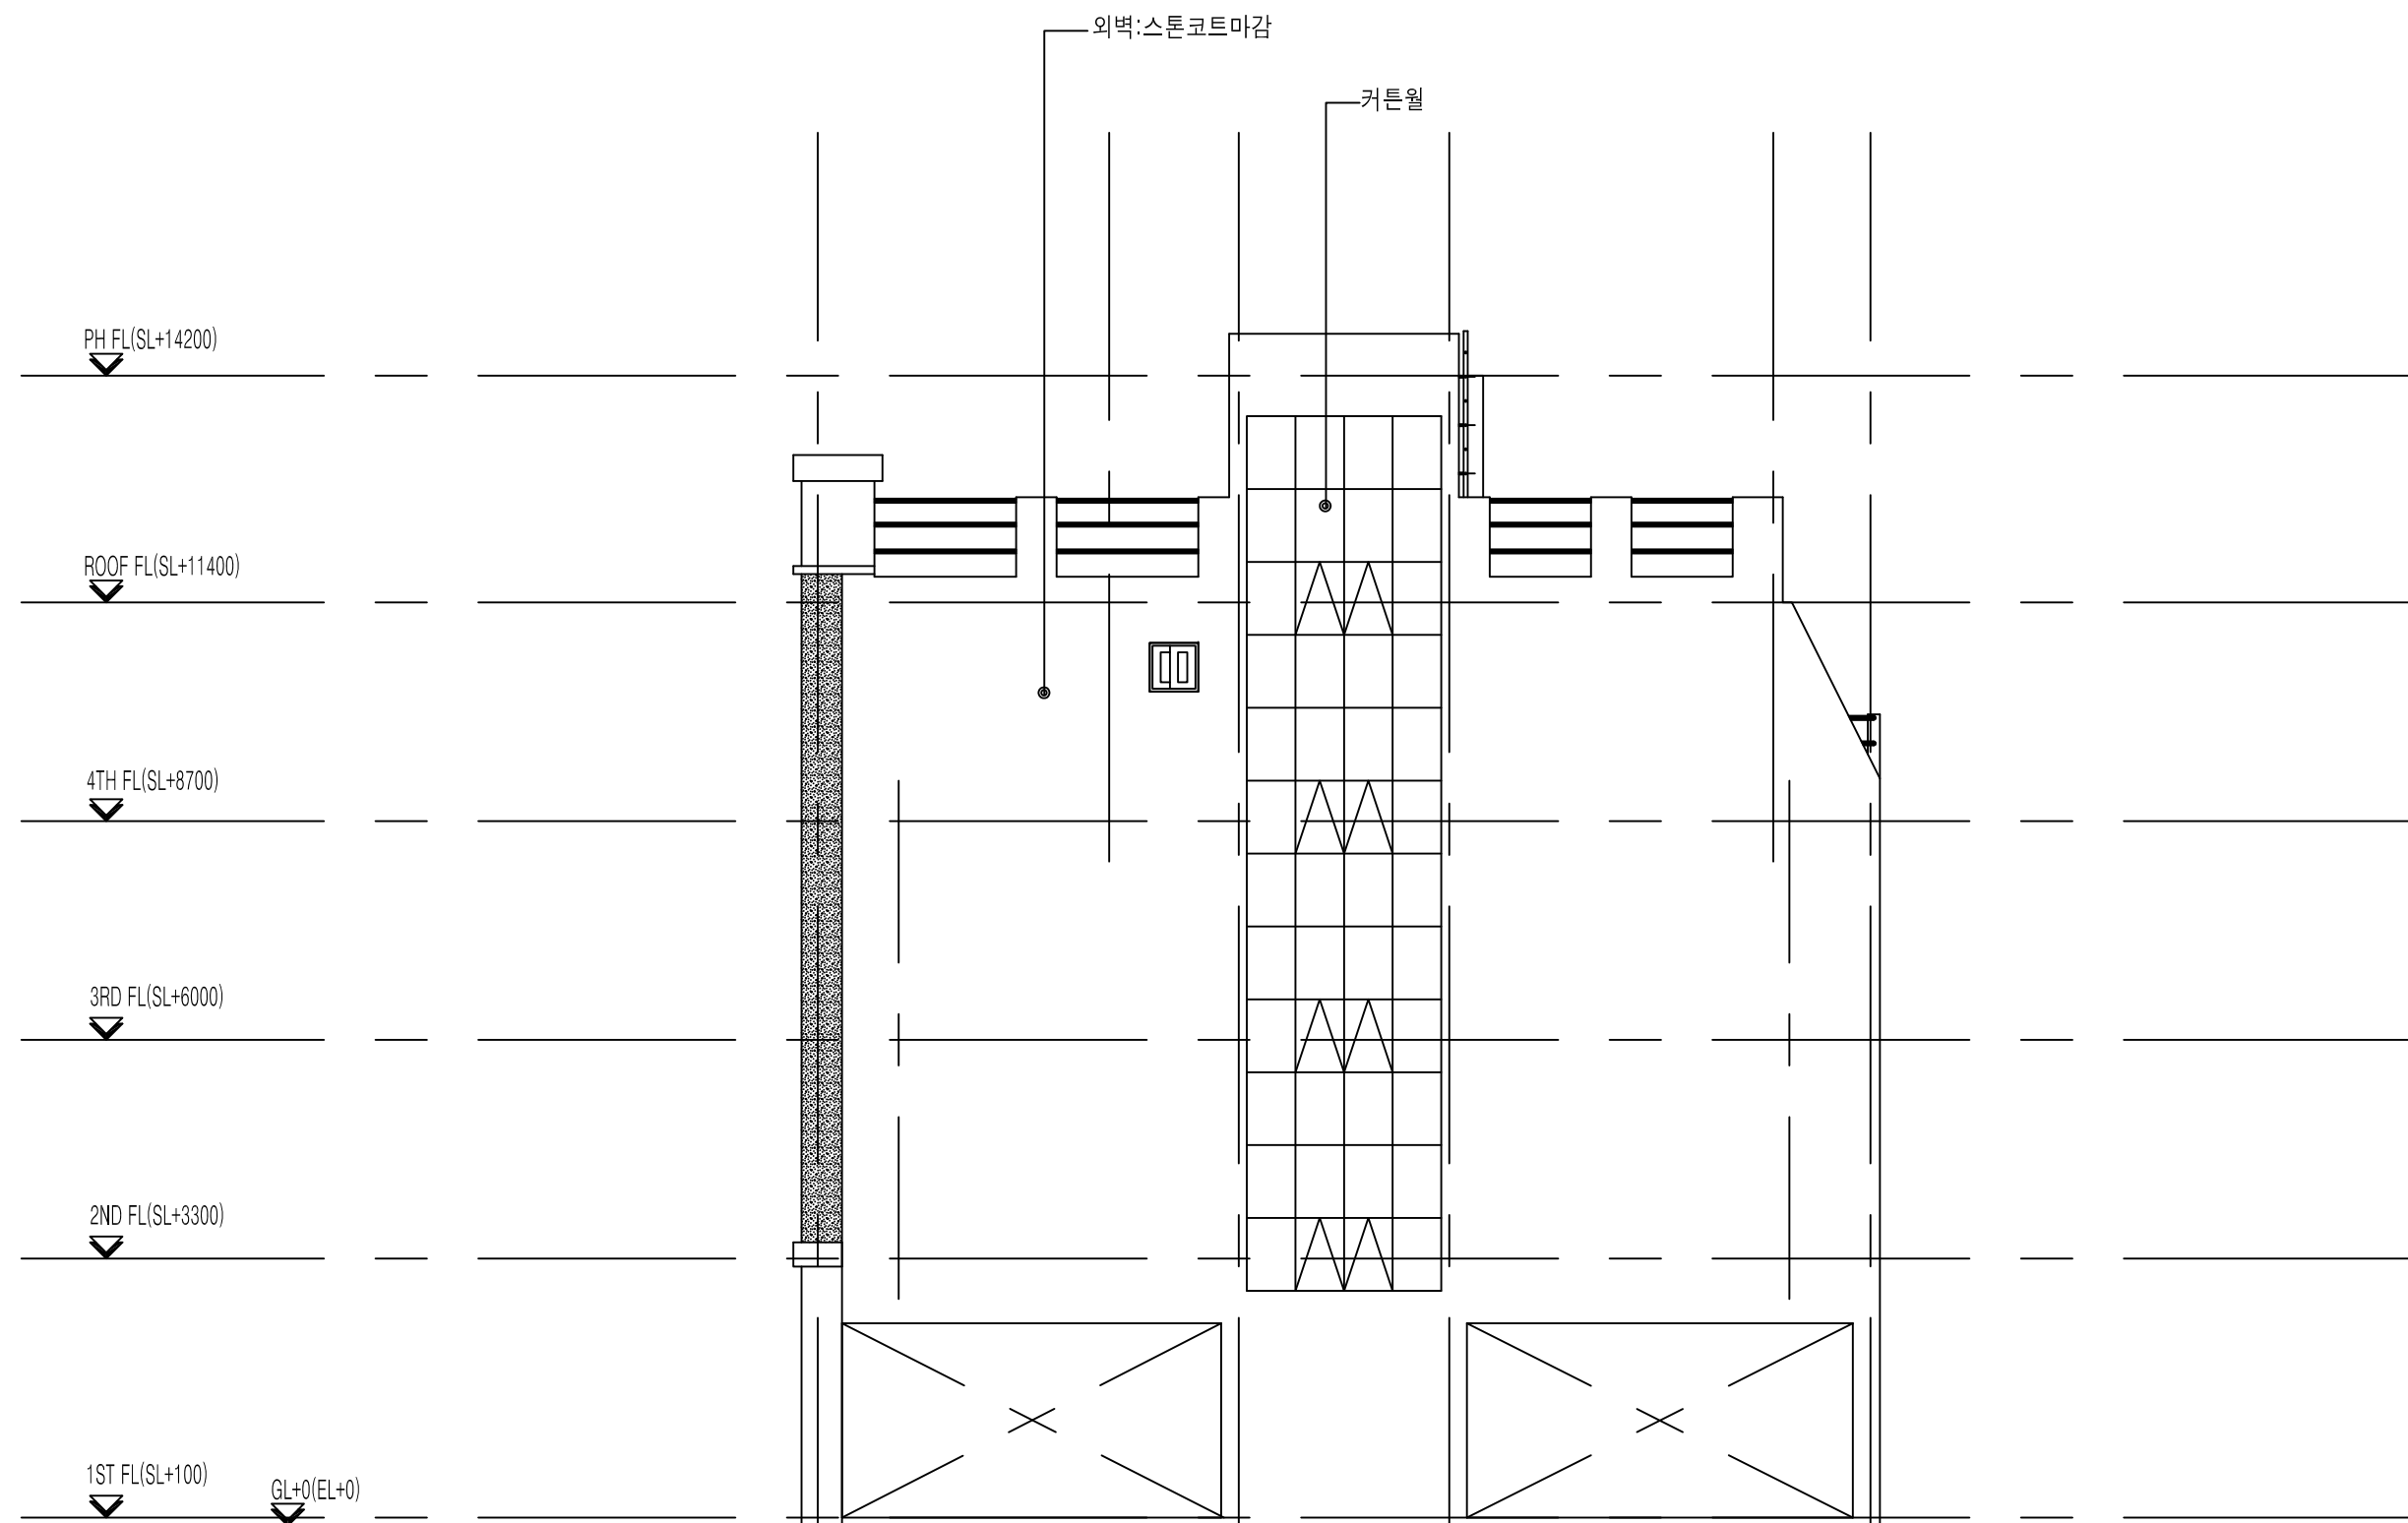

우 측 면 도



SCALE : 1/100

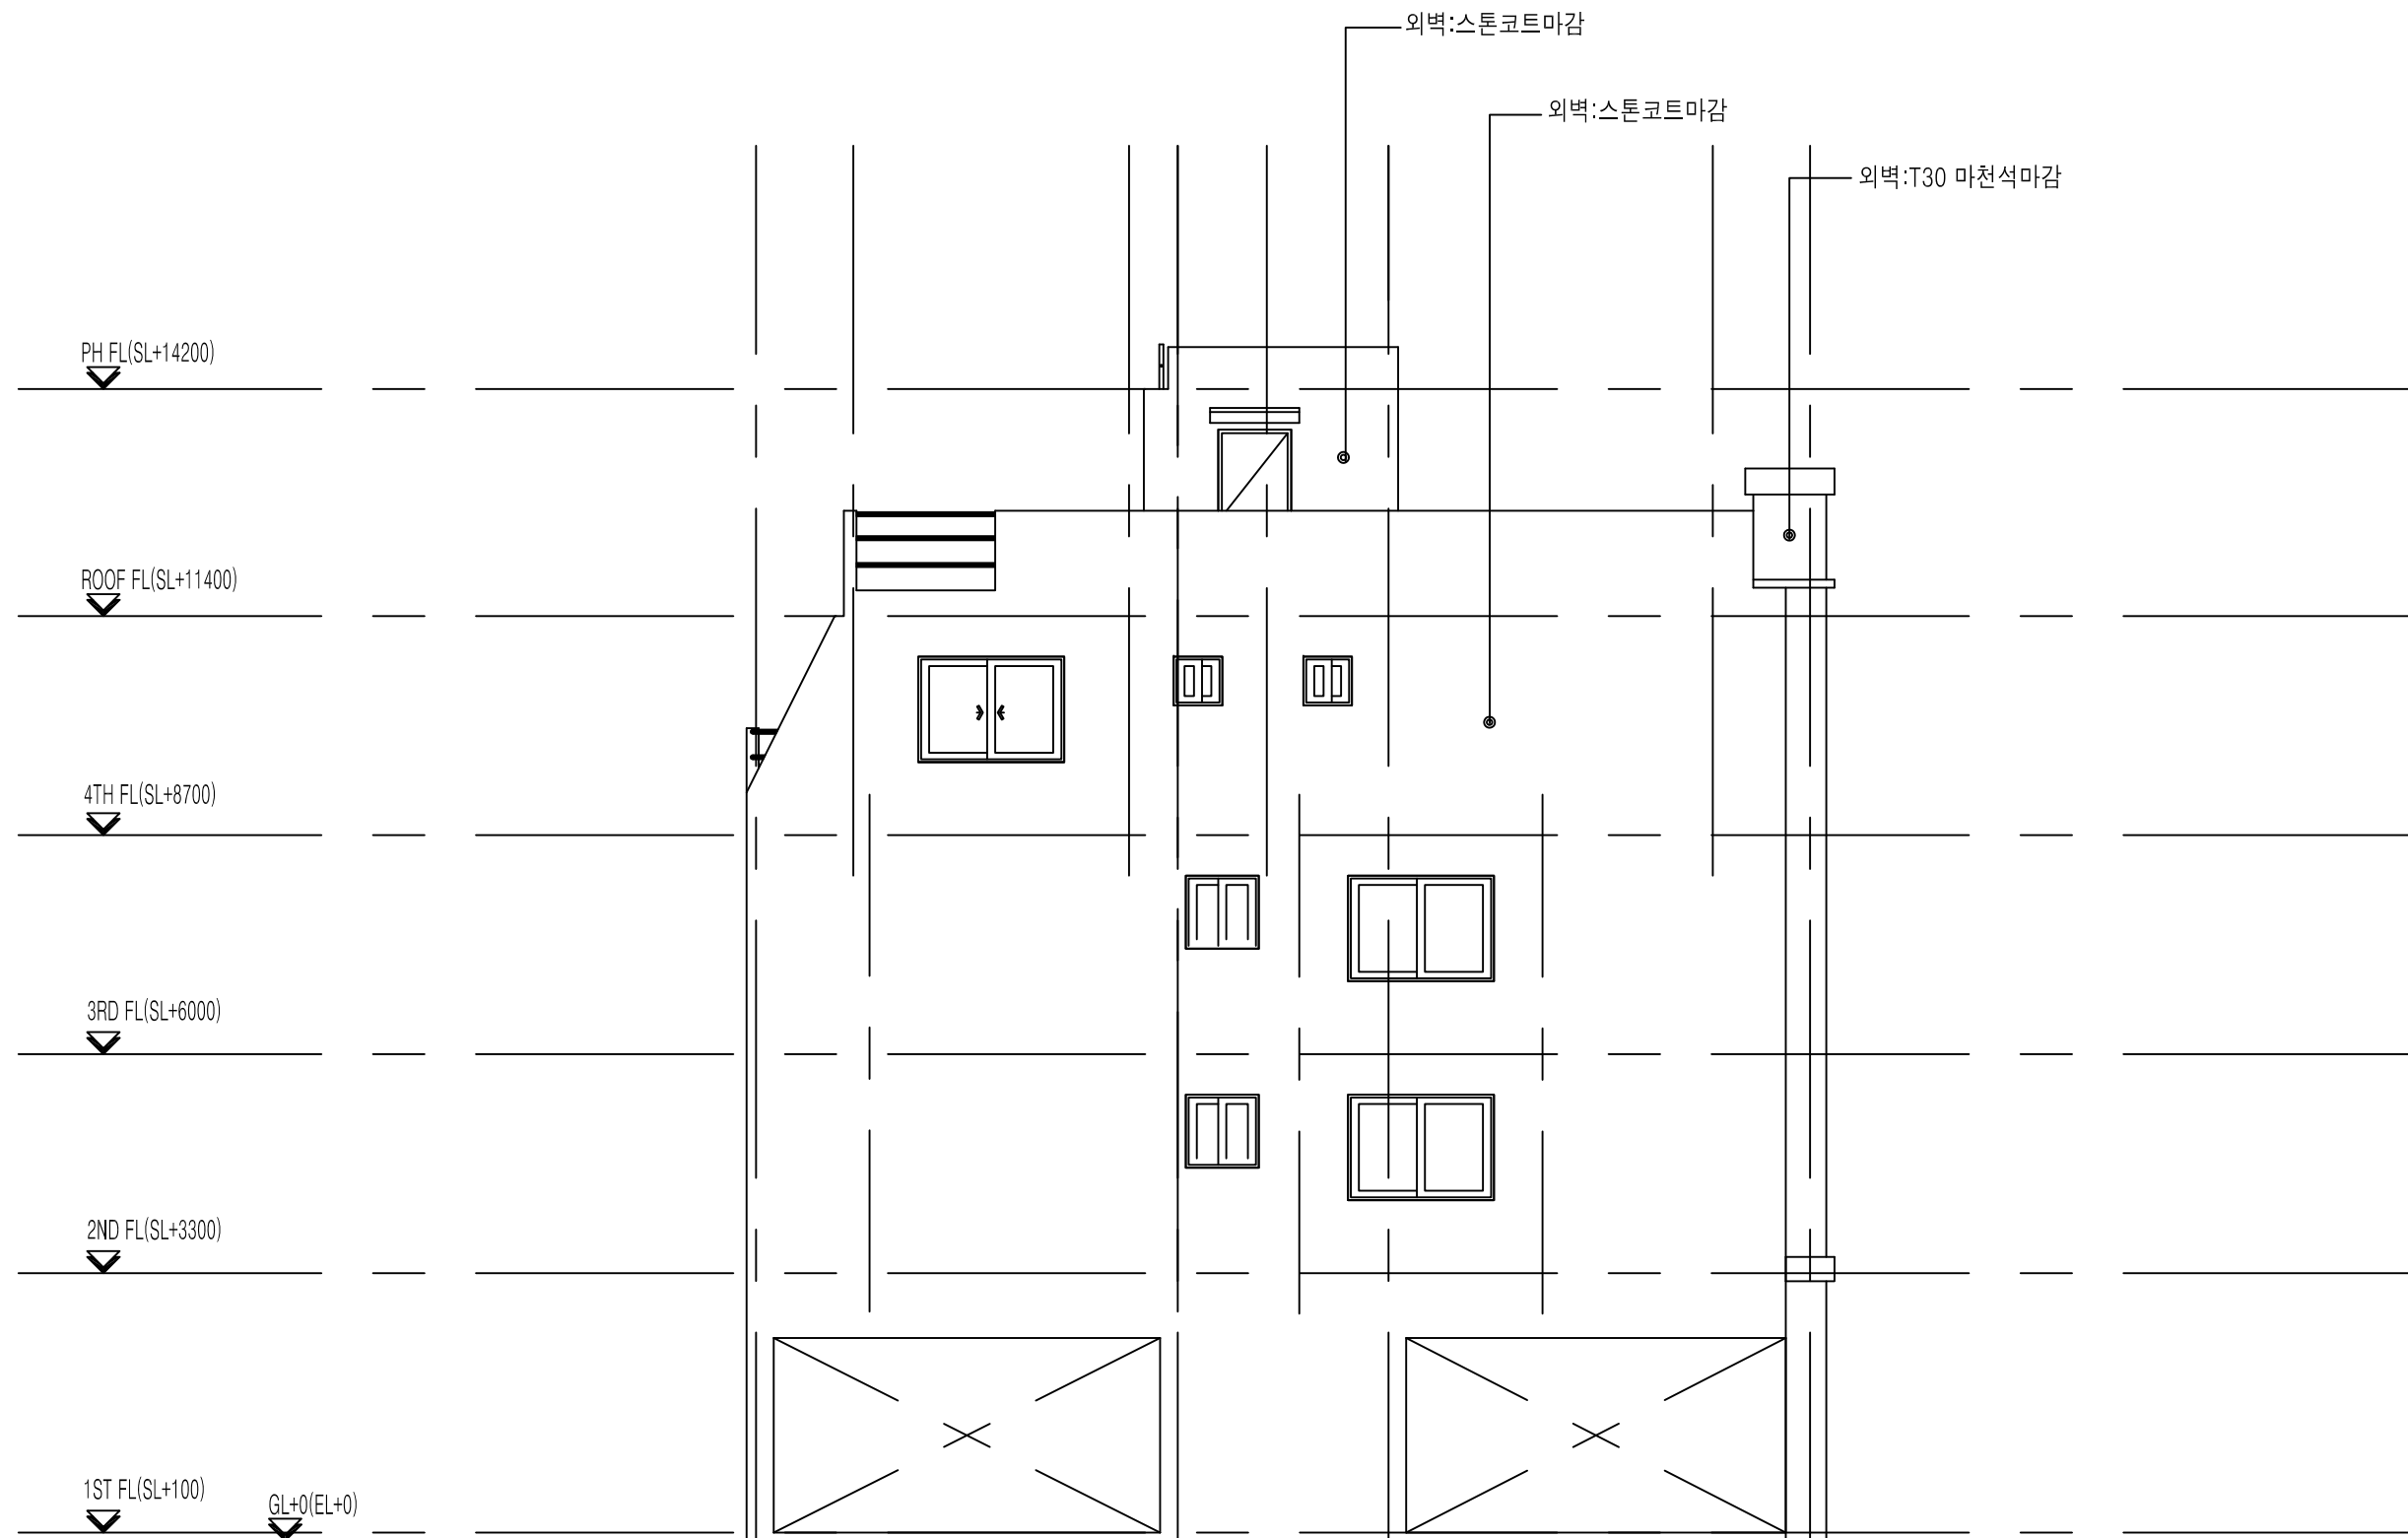

1  
A 00



좌 측 면 도

SCALE : 1/100

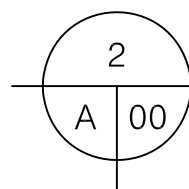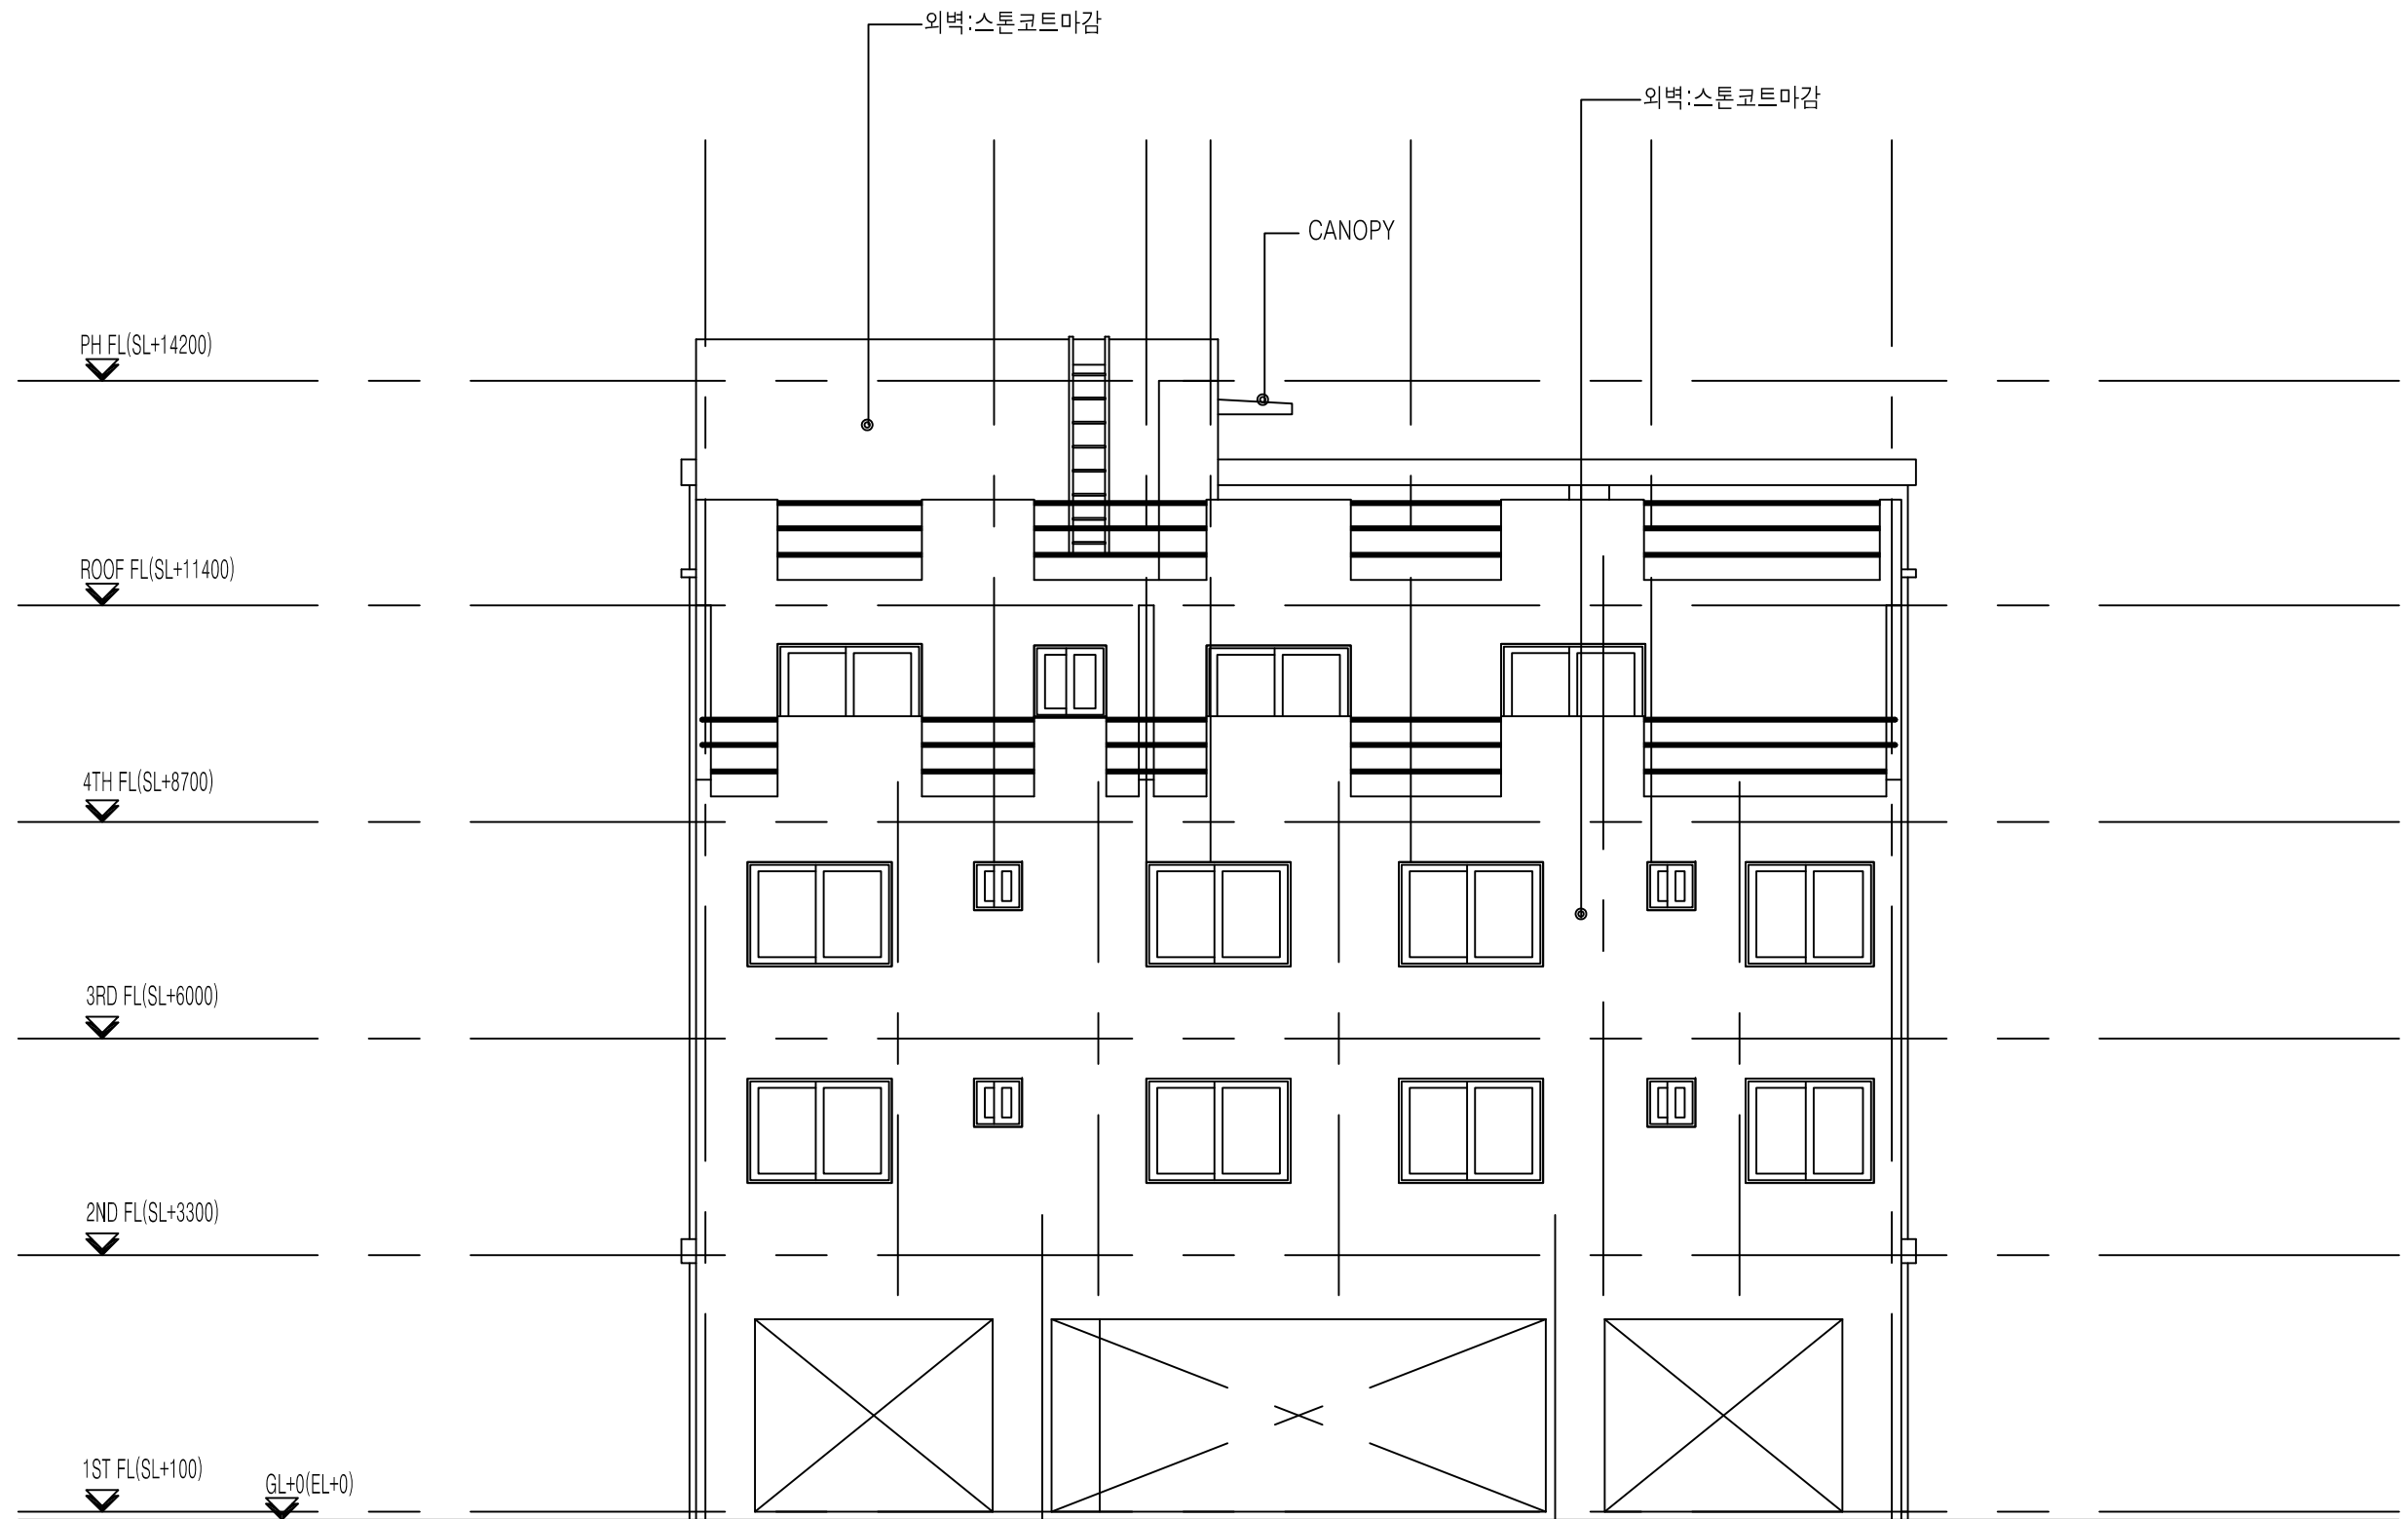


배 면 도

SCALE : 1/100

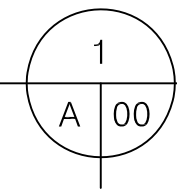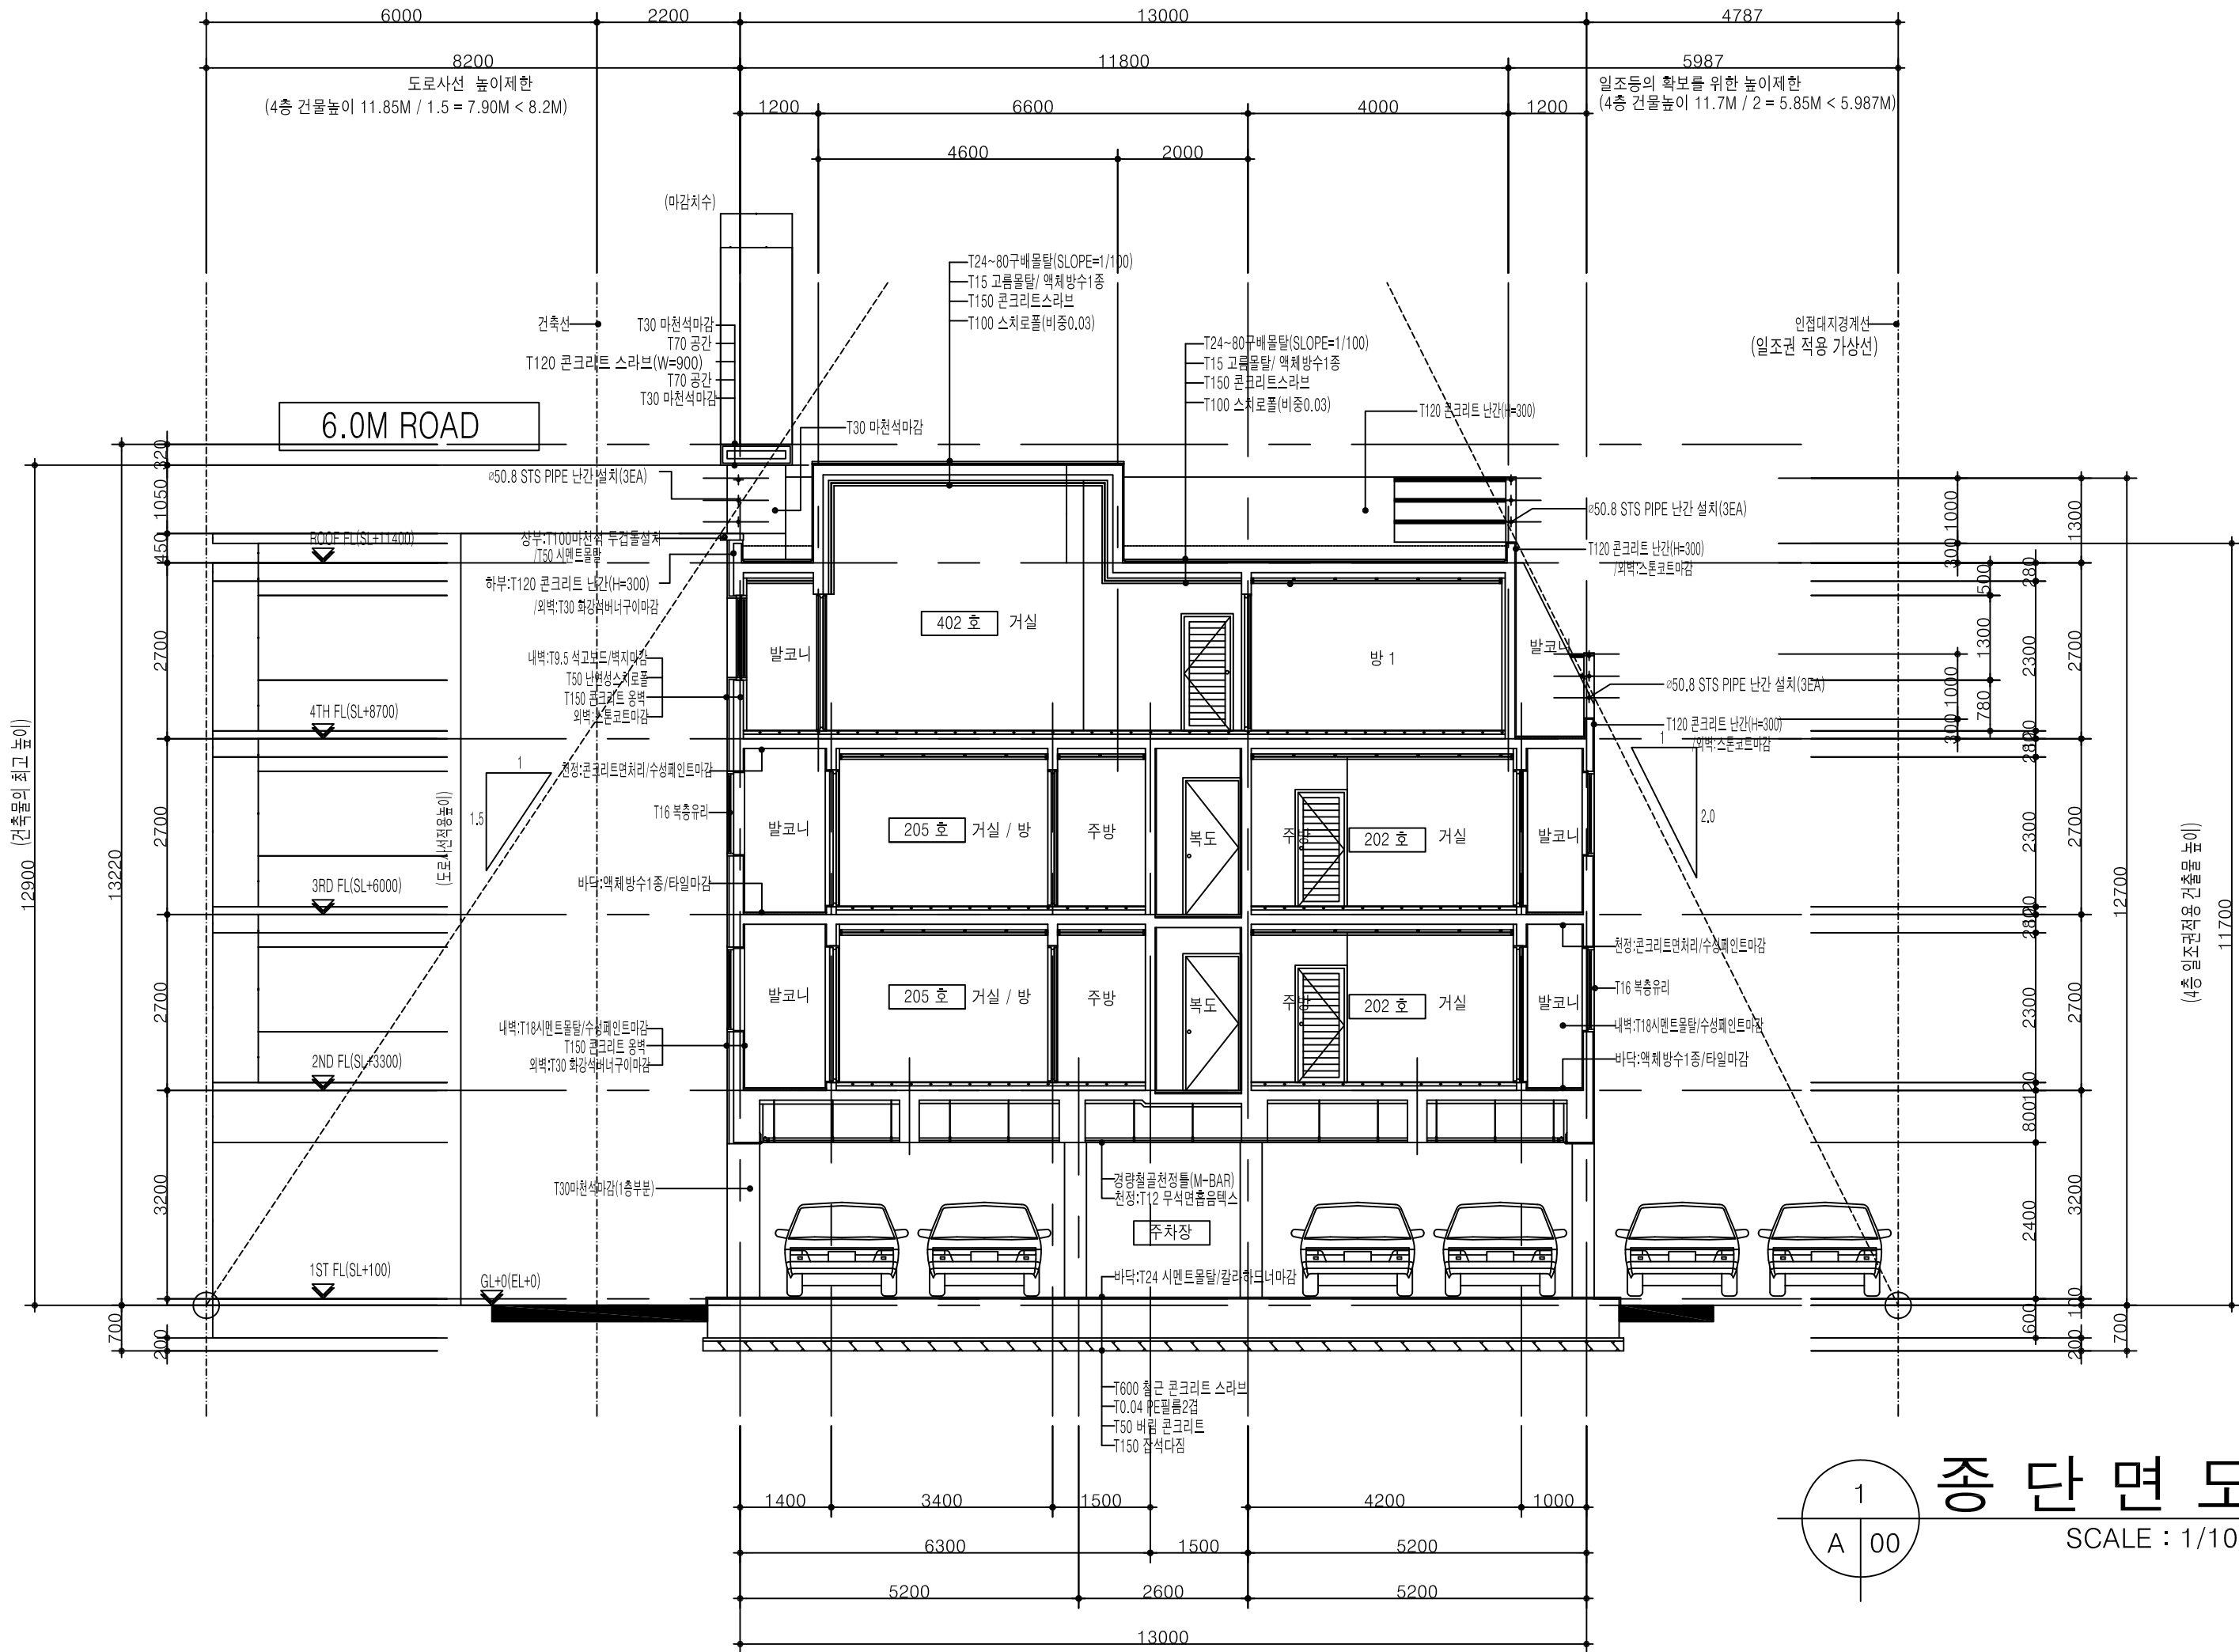

종 단 면 도  
SCALE : 1/100

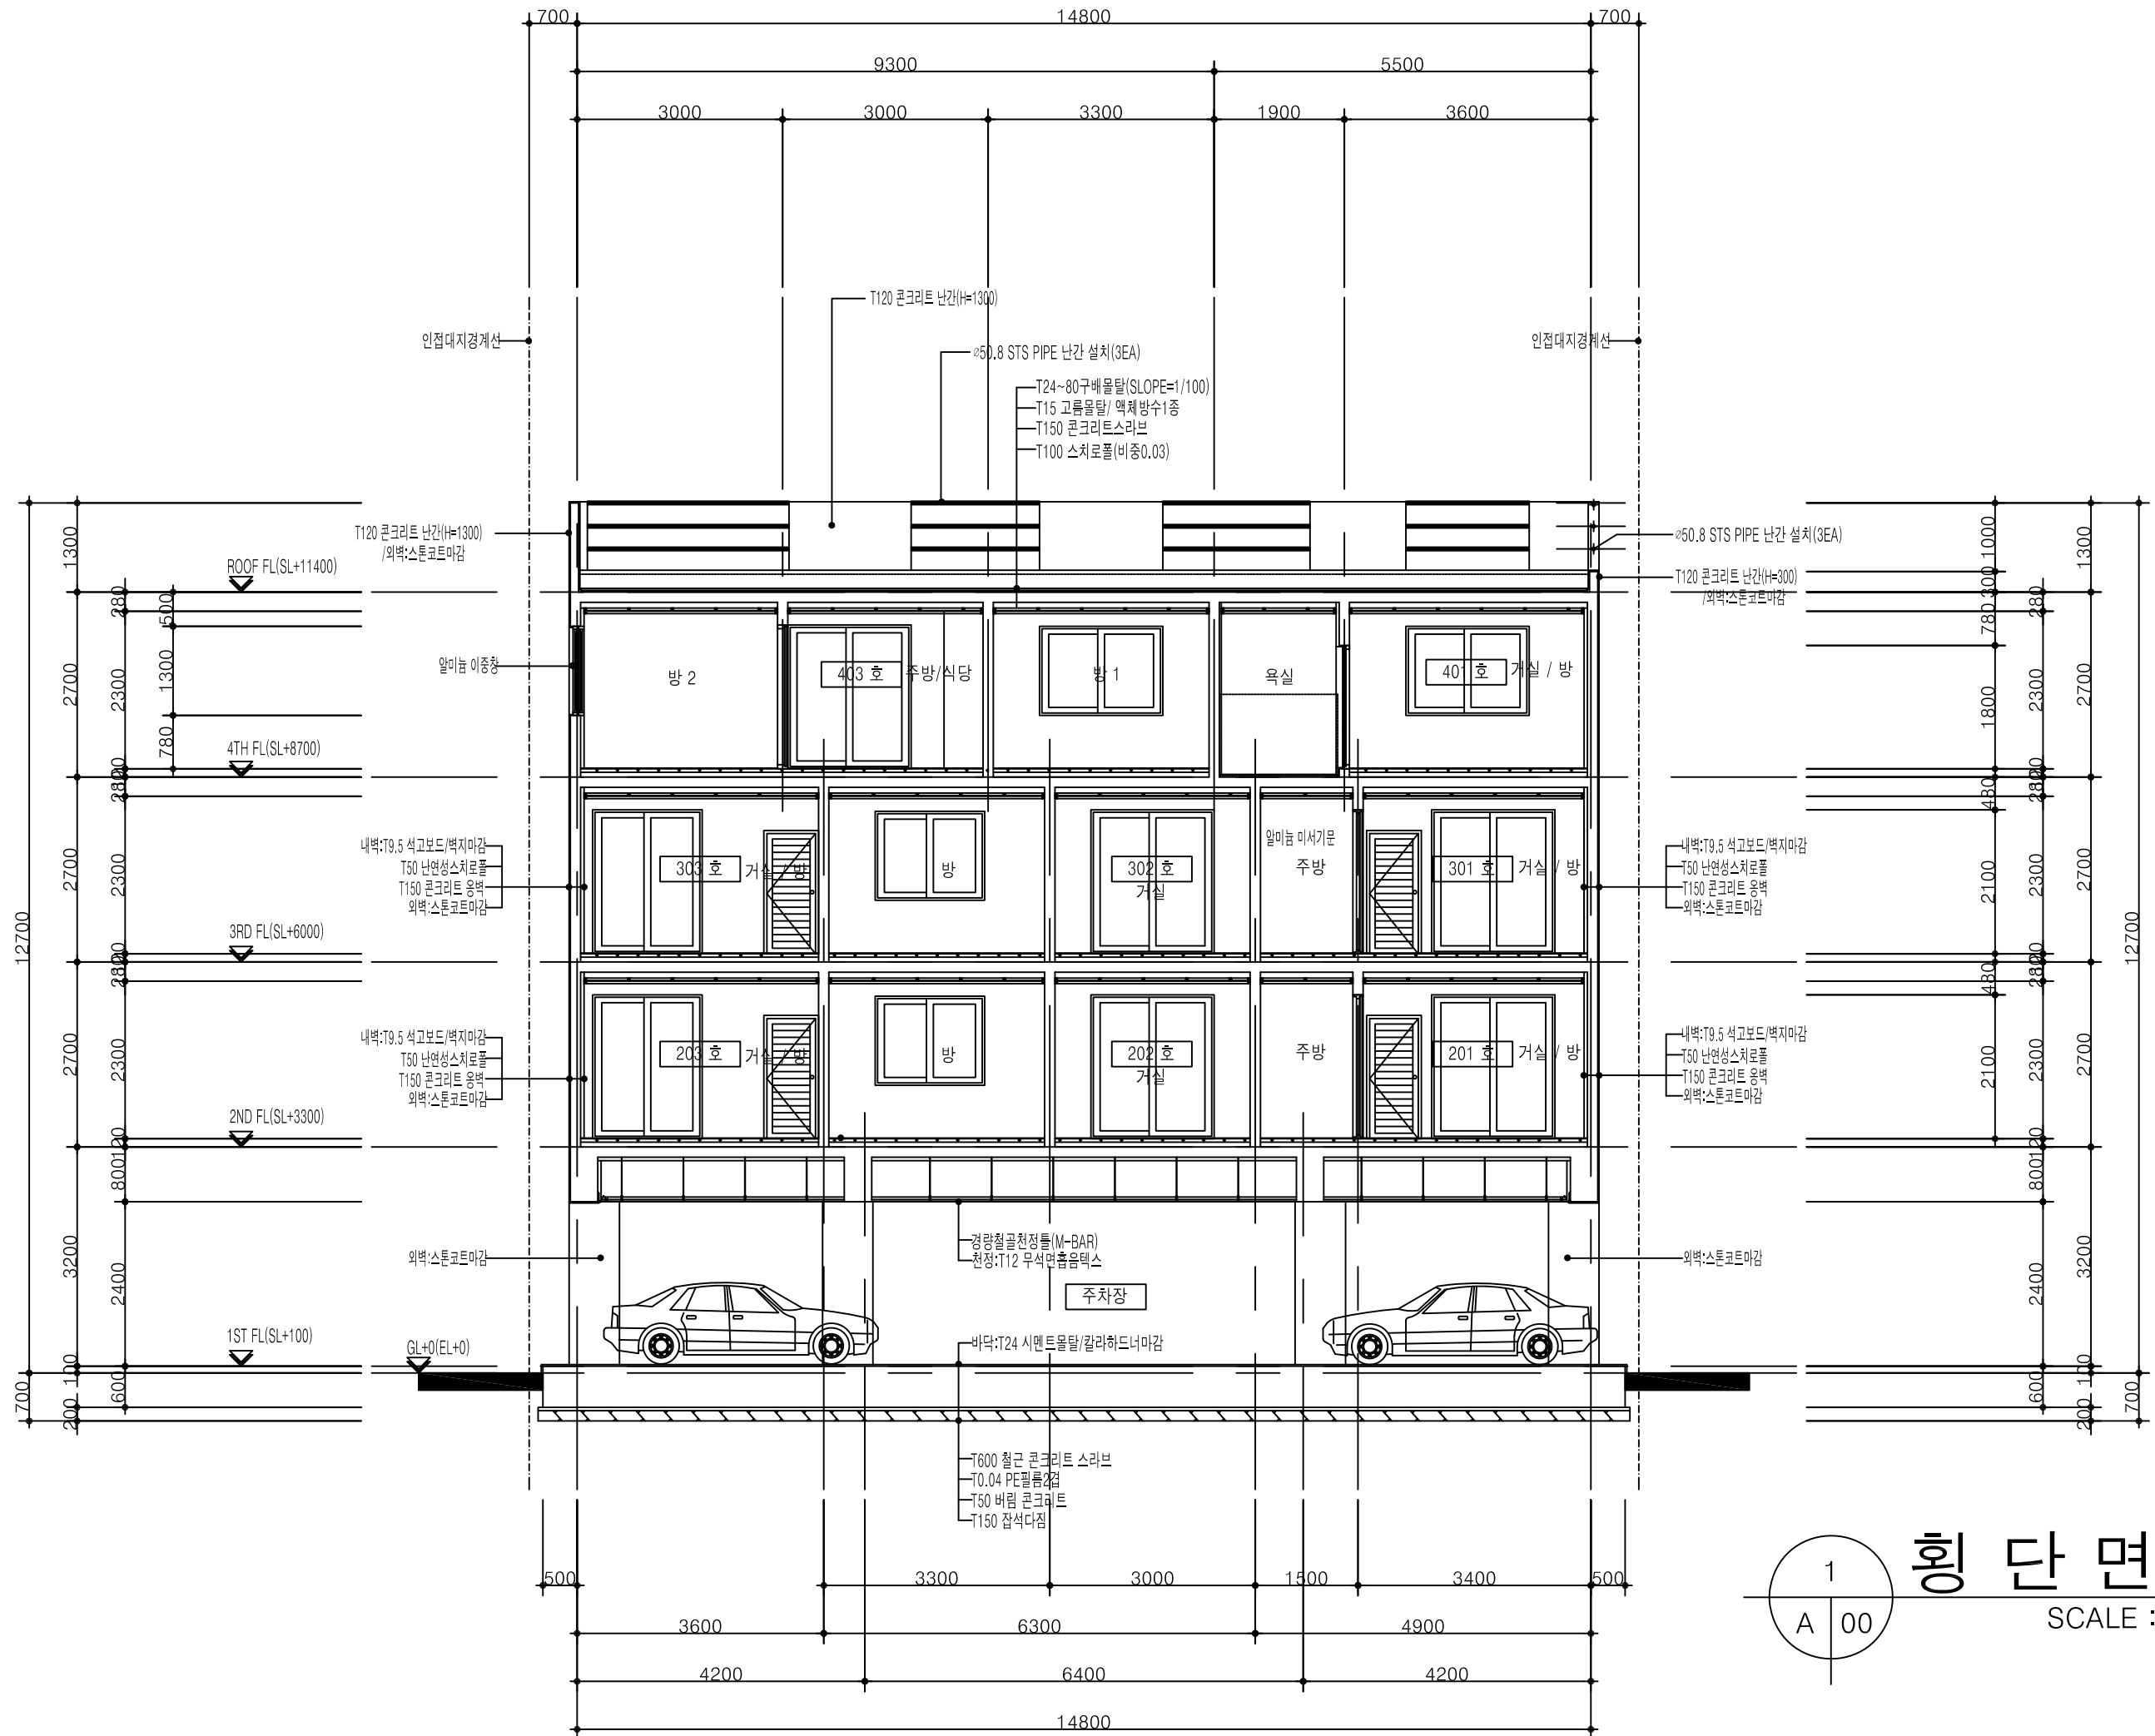




1 A 00

# 횡 단 면 도


SCALE : 1/100

■ MEMBER LIST

부 호	SIZE	부 호	SIZE
C <sub>1</sub>	300 X 700	W <sub>1</sub>	THK= 250
C <sub>2</sub>	300 X 1300	W <sub>2</sub>	THK= 200
		W <sub>3</sub>	THK= 250

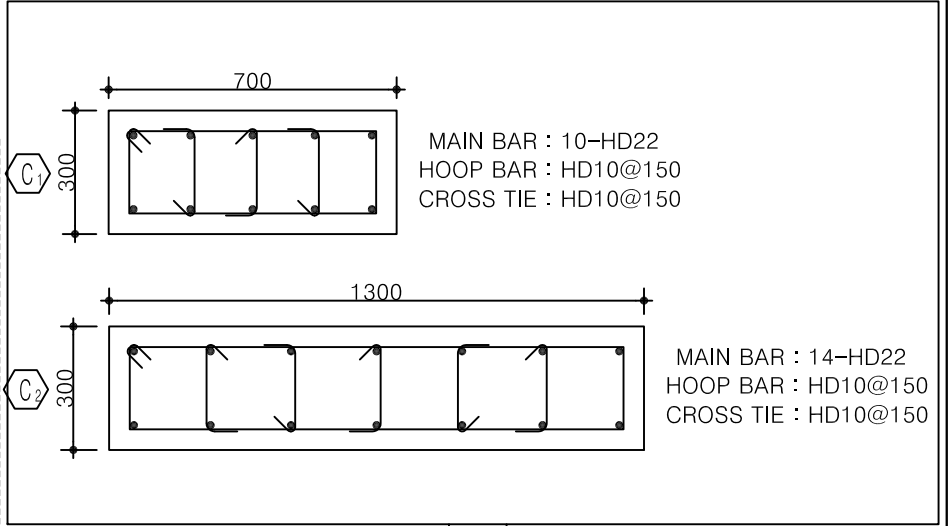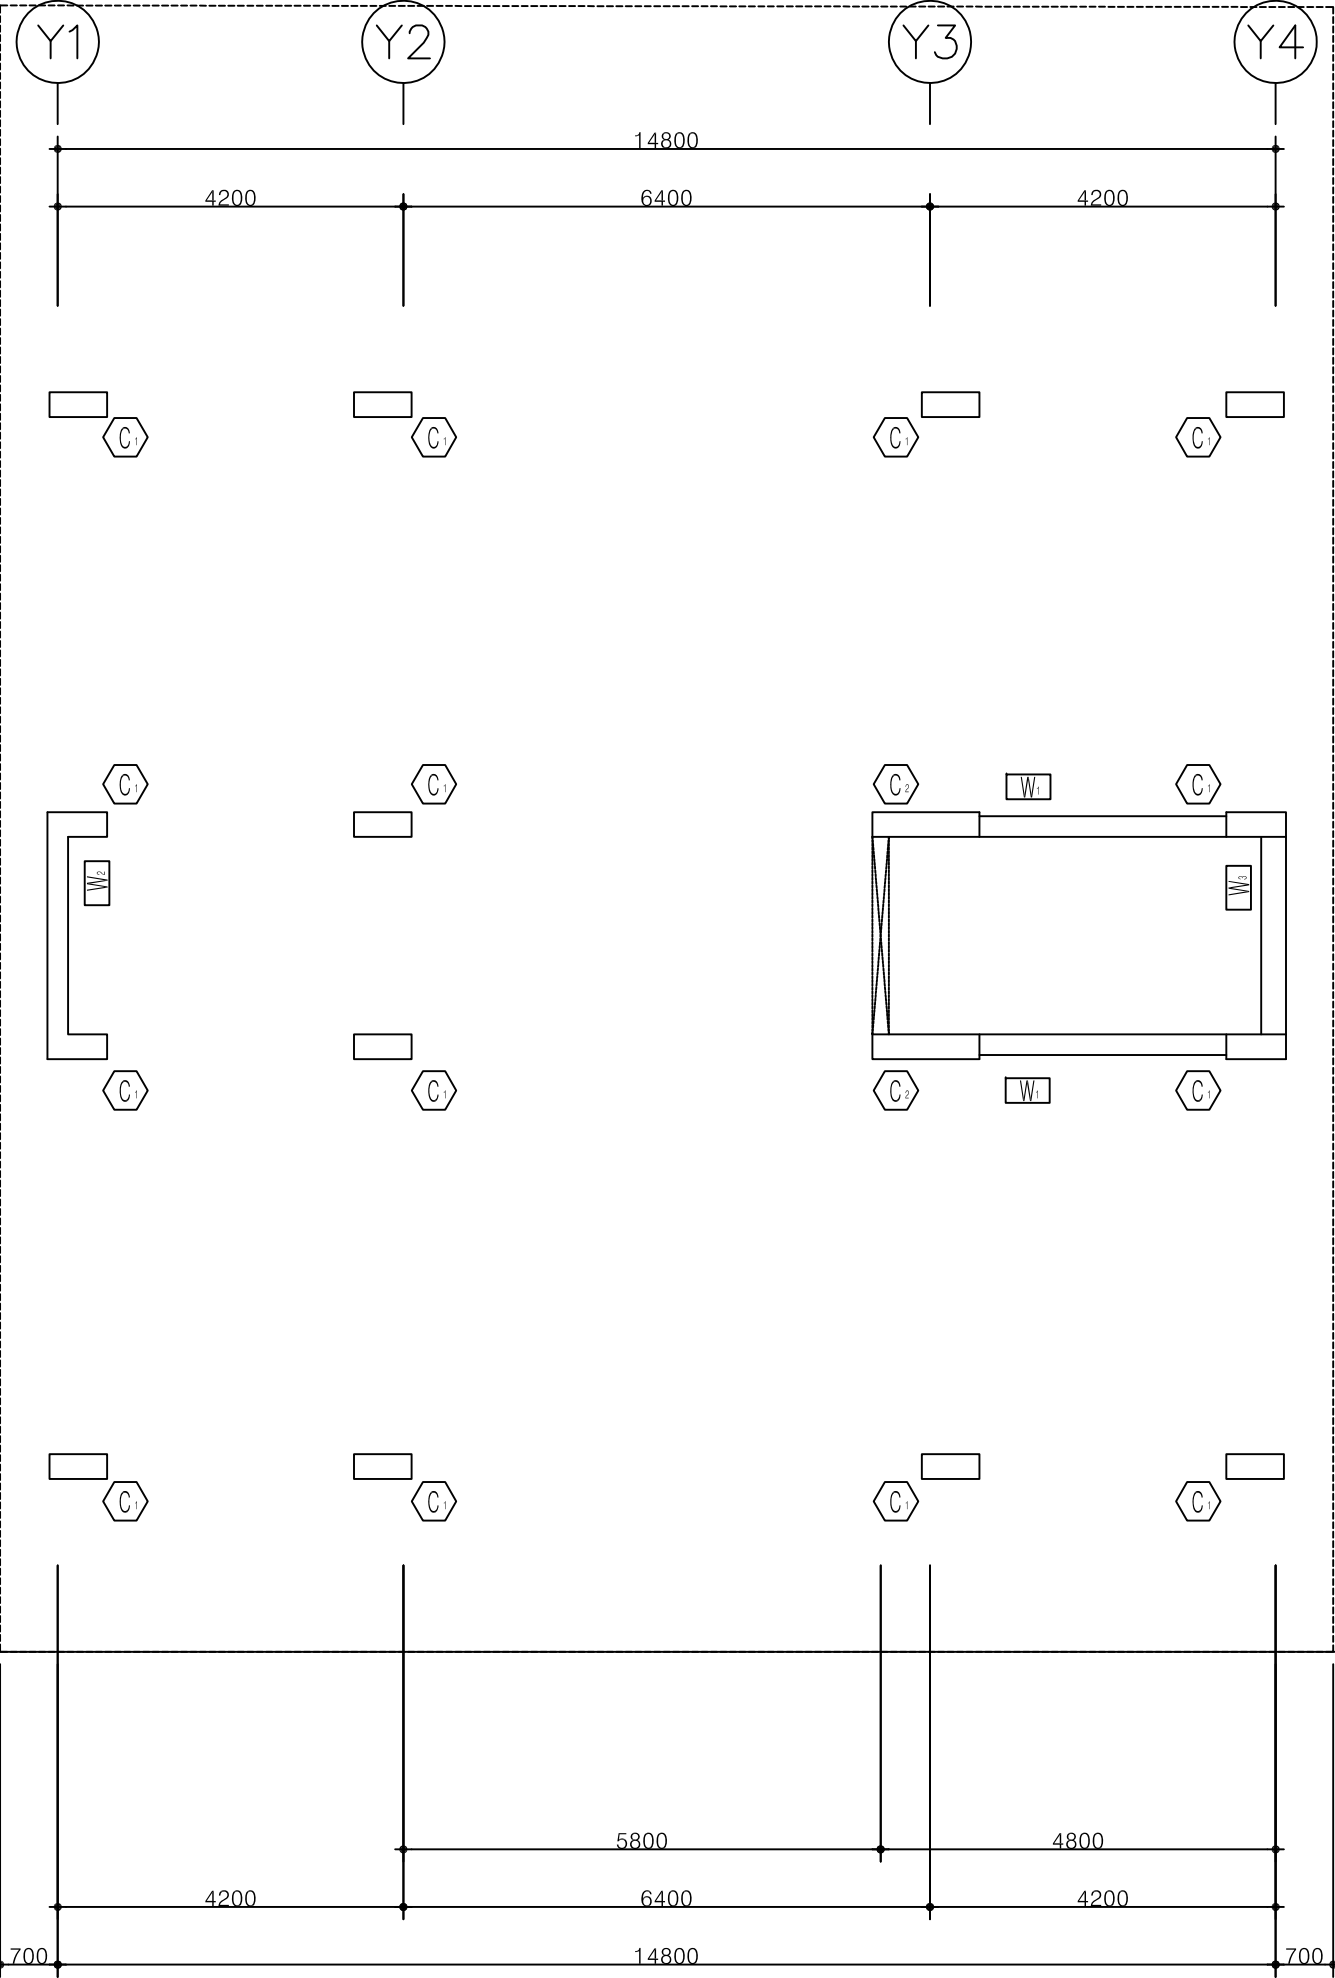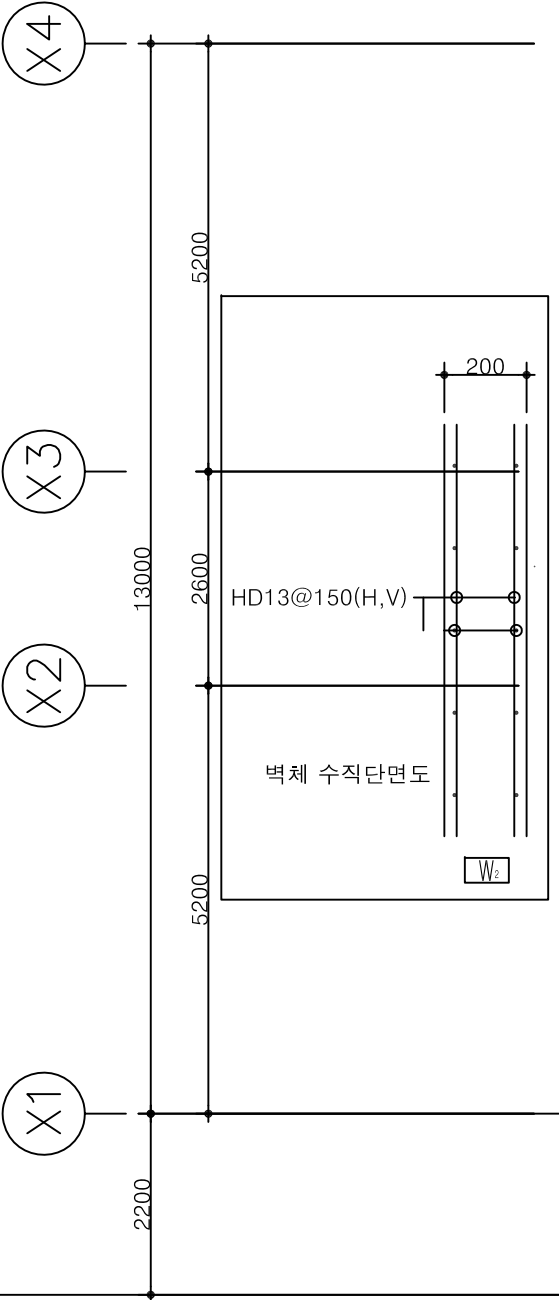


1.FcK=210kgf/cm<sup>2</sup>  
2.Fy=4000kgf/cm<sup>2</sup>

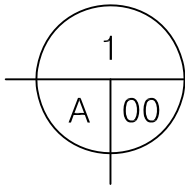

1층 구조평면도

SCALE : 1/100





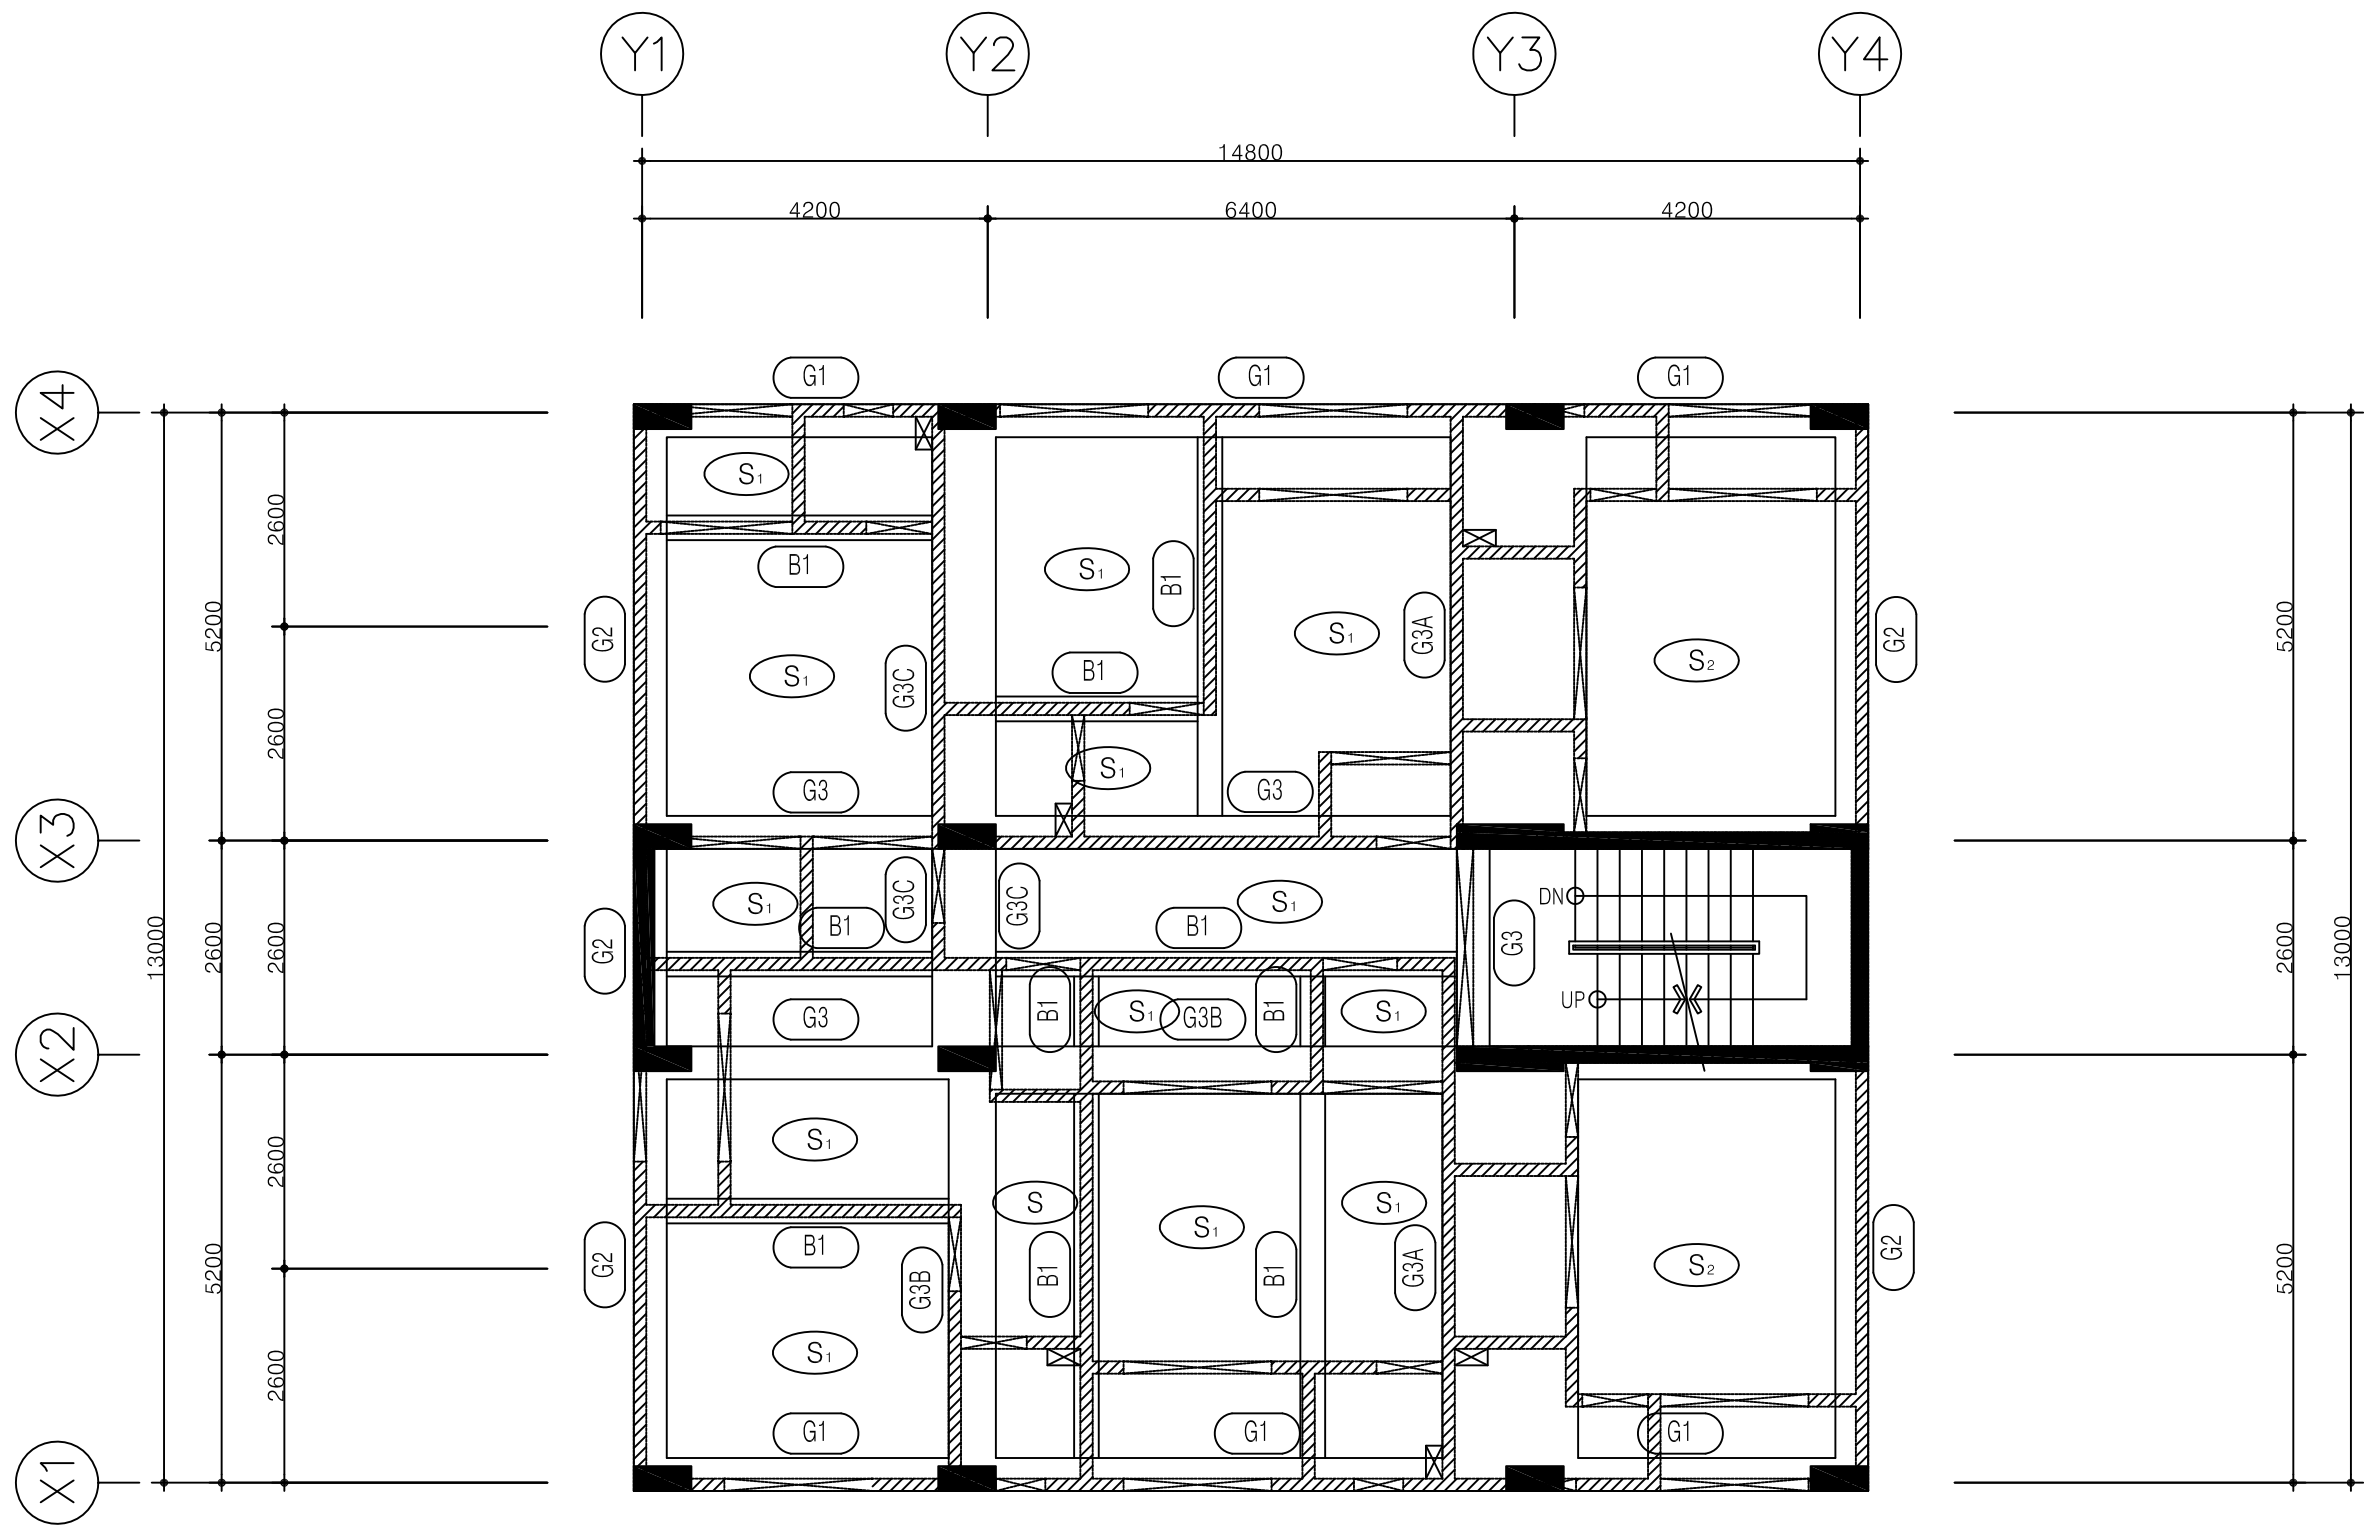

개구부분  
상부 양벽 설치선  
#바닥 돌설치 부분 SLAB -50 할것  
1.FcK=210kgf/cm<sup>2</sup>  
2.Fy=4000kgf/cm<sup>2</sup>


MEMBER LIST

부 호	SIZE	부 호	SIZE
<div>FS<sub>1</sub></div>	THK=600	<div>G1</div>	400 X 800
<div>NS<sub>1</sub></div>	THK=200	<div>G2</div>	400 X 800
<div>NS<sub>2</sub></div>	THK=200	<div>G3</div>	400 X 800
<div>NS<sub>3</sub></div>	THK=200	<div>G3A</div>	1650 X 800
GA	창문상부 인방보	<div>G3B</div>	575 X 800
GB	출입구상부 인방보	<div>G3C</div>	775 X 800
		<div>B1</div>	300 X 800

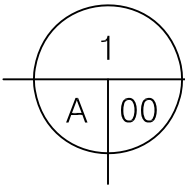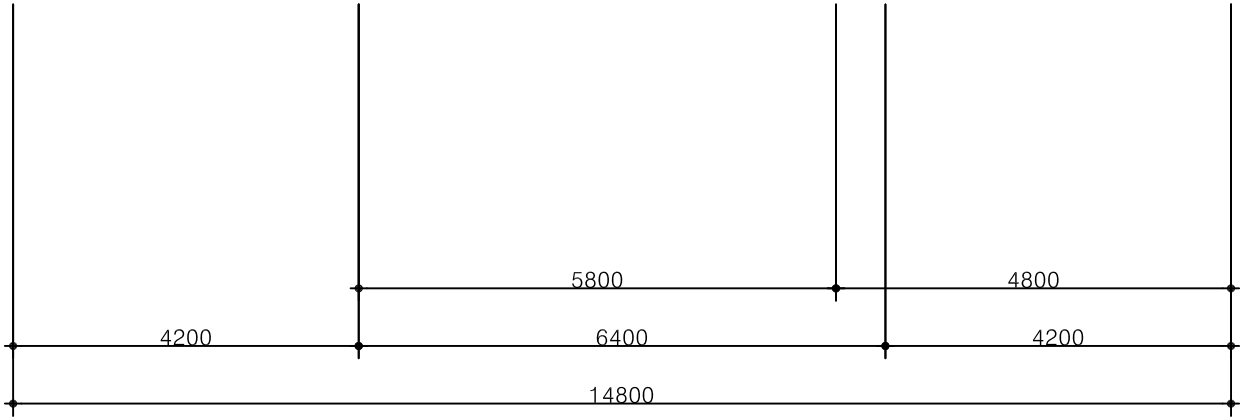



2층 구조평면도

SCALE : 1/100

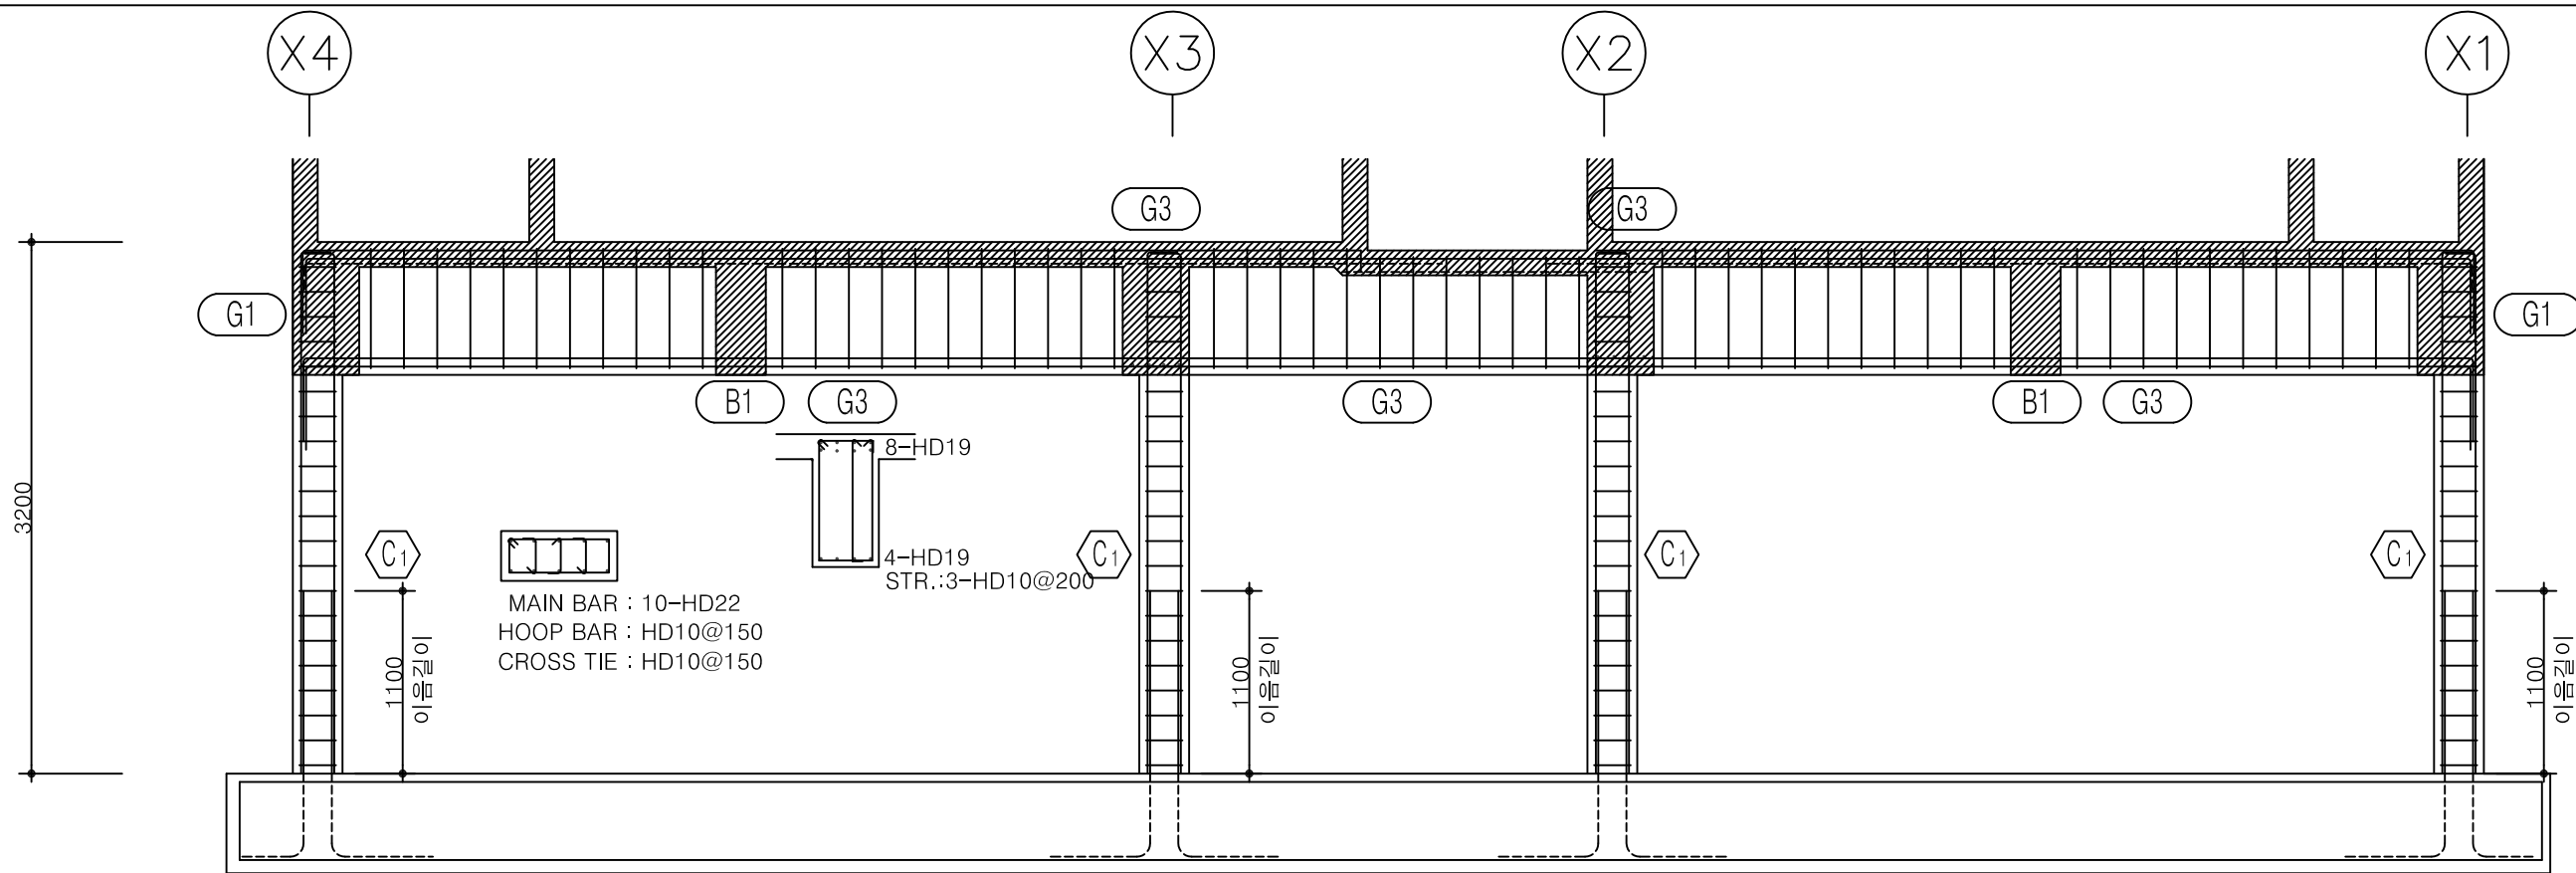

1  
A 00  
Y2열 배근입면도  
SCALE : 1/50





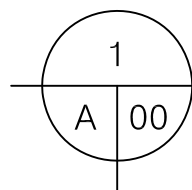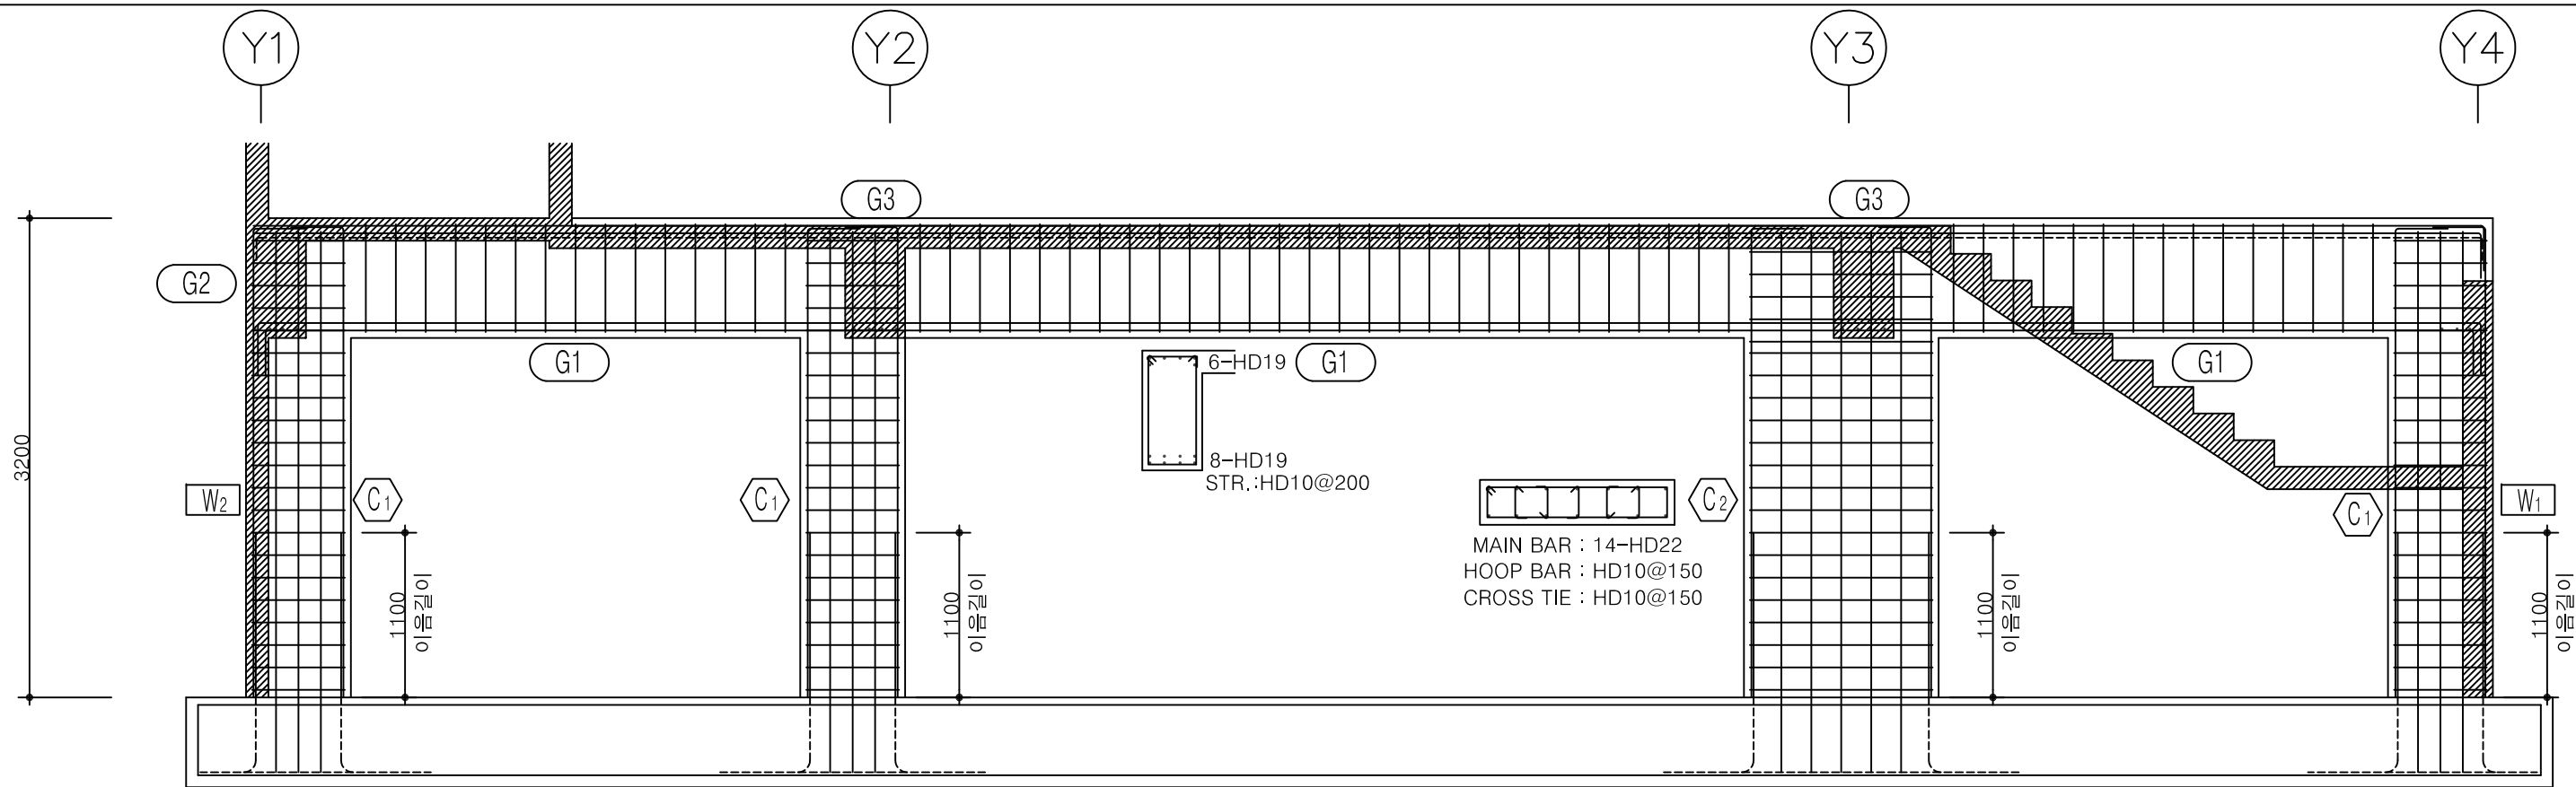

X3열 배근입면도

SCALE : 1/50

<접합부 상세>

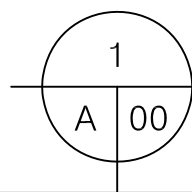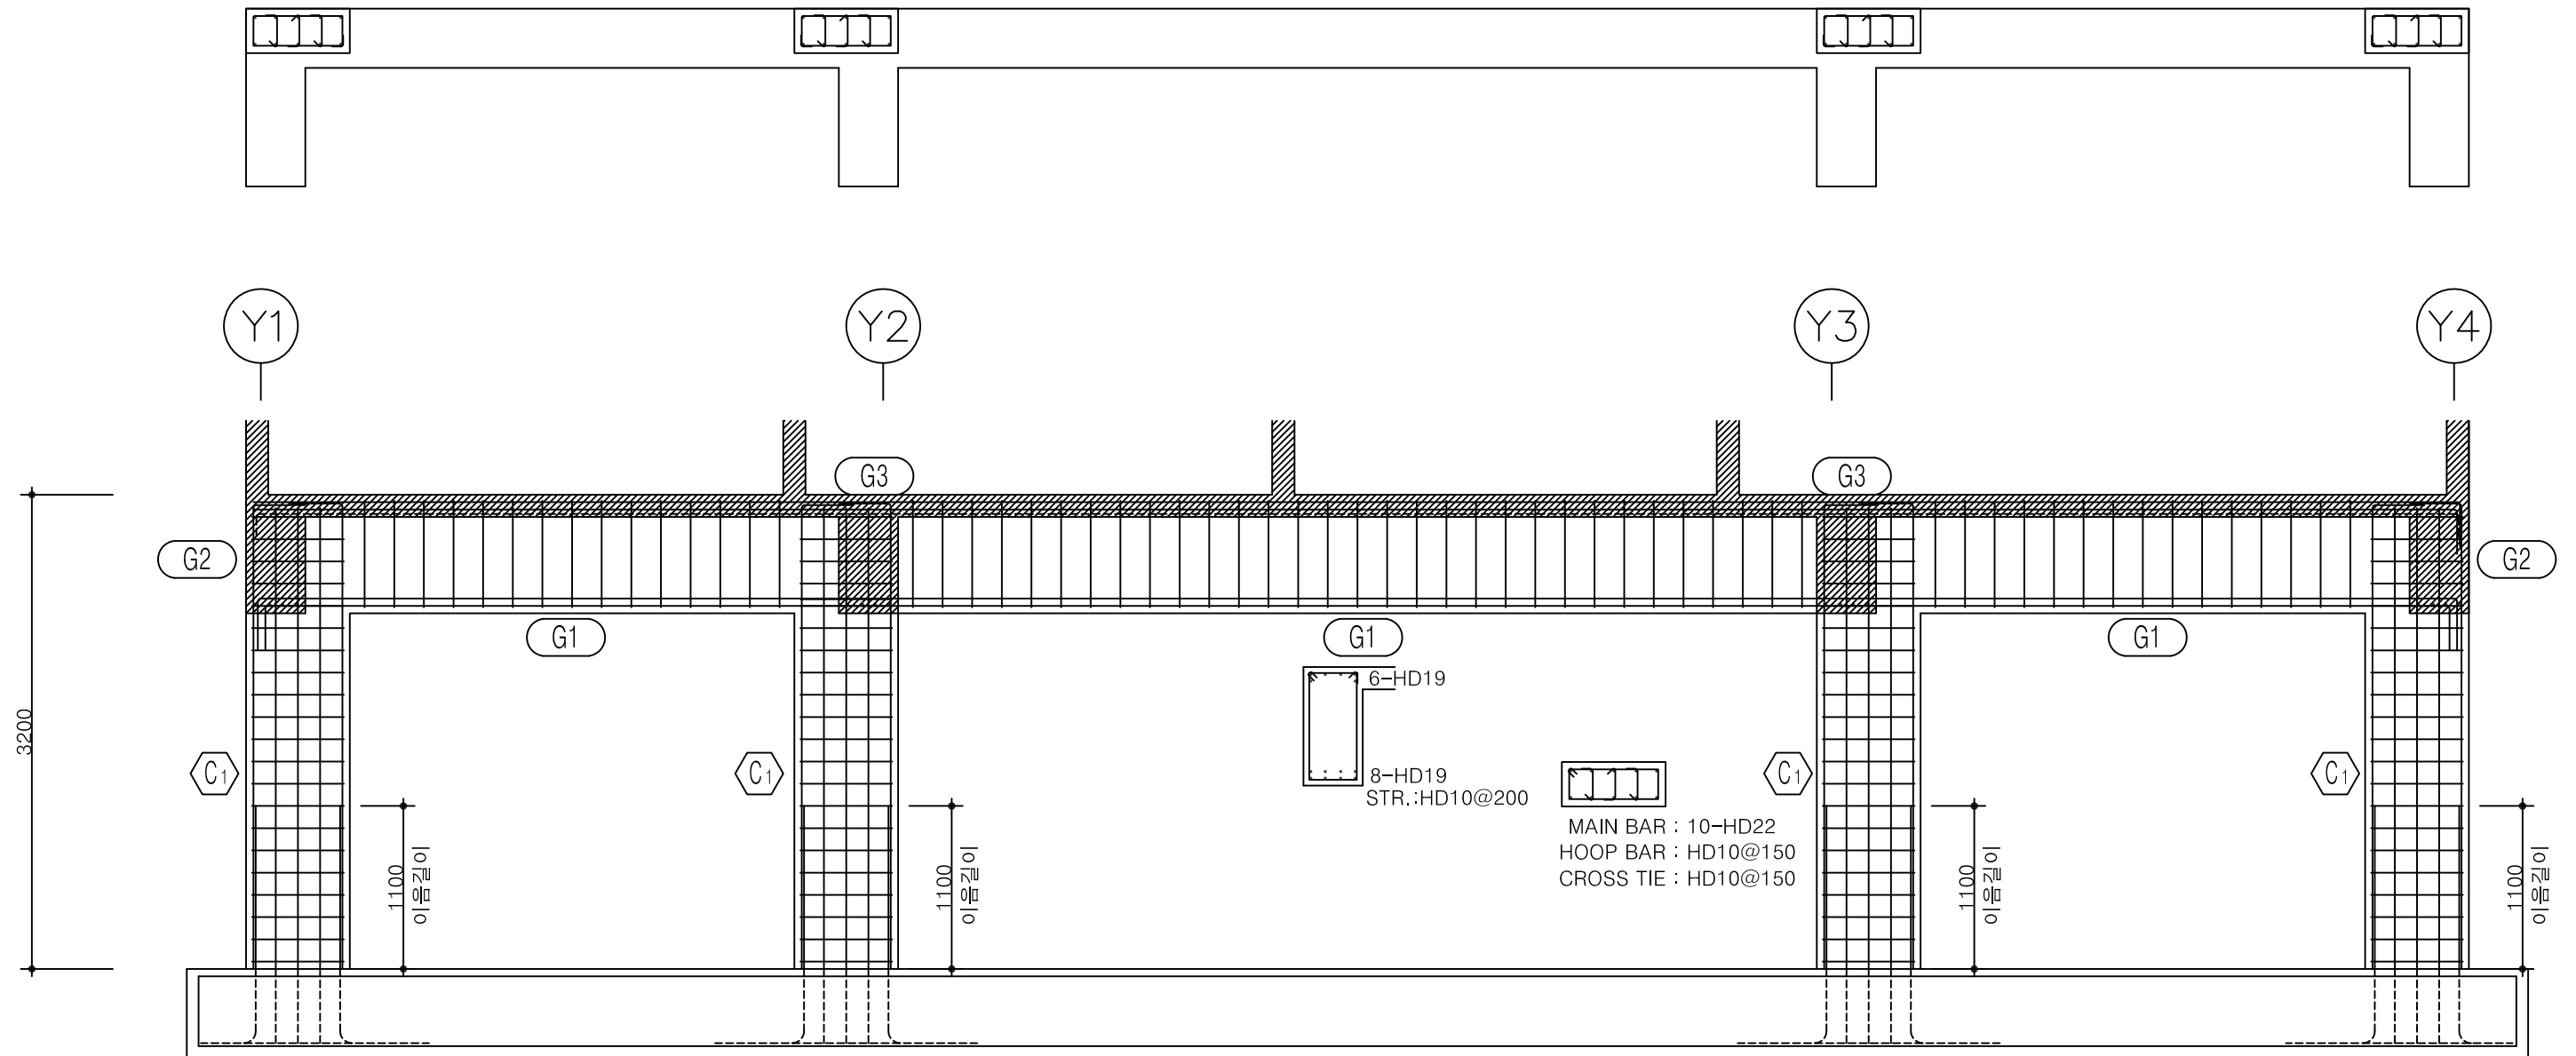

X4열 배근입면도

SCALE : 1/50